



**NOTE**  
 BASES TO BE CAST IN TWO PARTS.  
 A MASS CONCRETE BASE TO WITHIN  
 150mm OF F.G.L.  
 (ALL BASES TO BE LEVEL ±10mm)  
 THE POSTS WILL THEN BE SECURED  
 WITH M16 STUDS 300 Lg & THEN  
 THE FOUNDATION CAN BE  
 BACKFILLED WITH TOPSOIL.

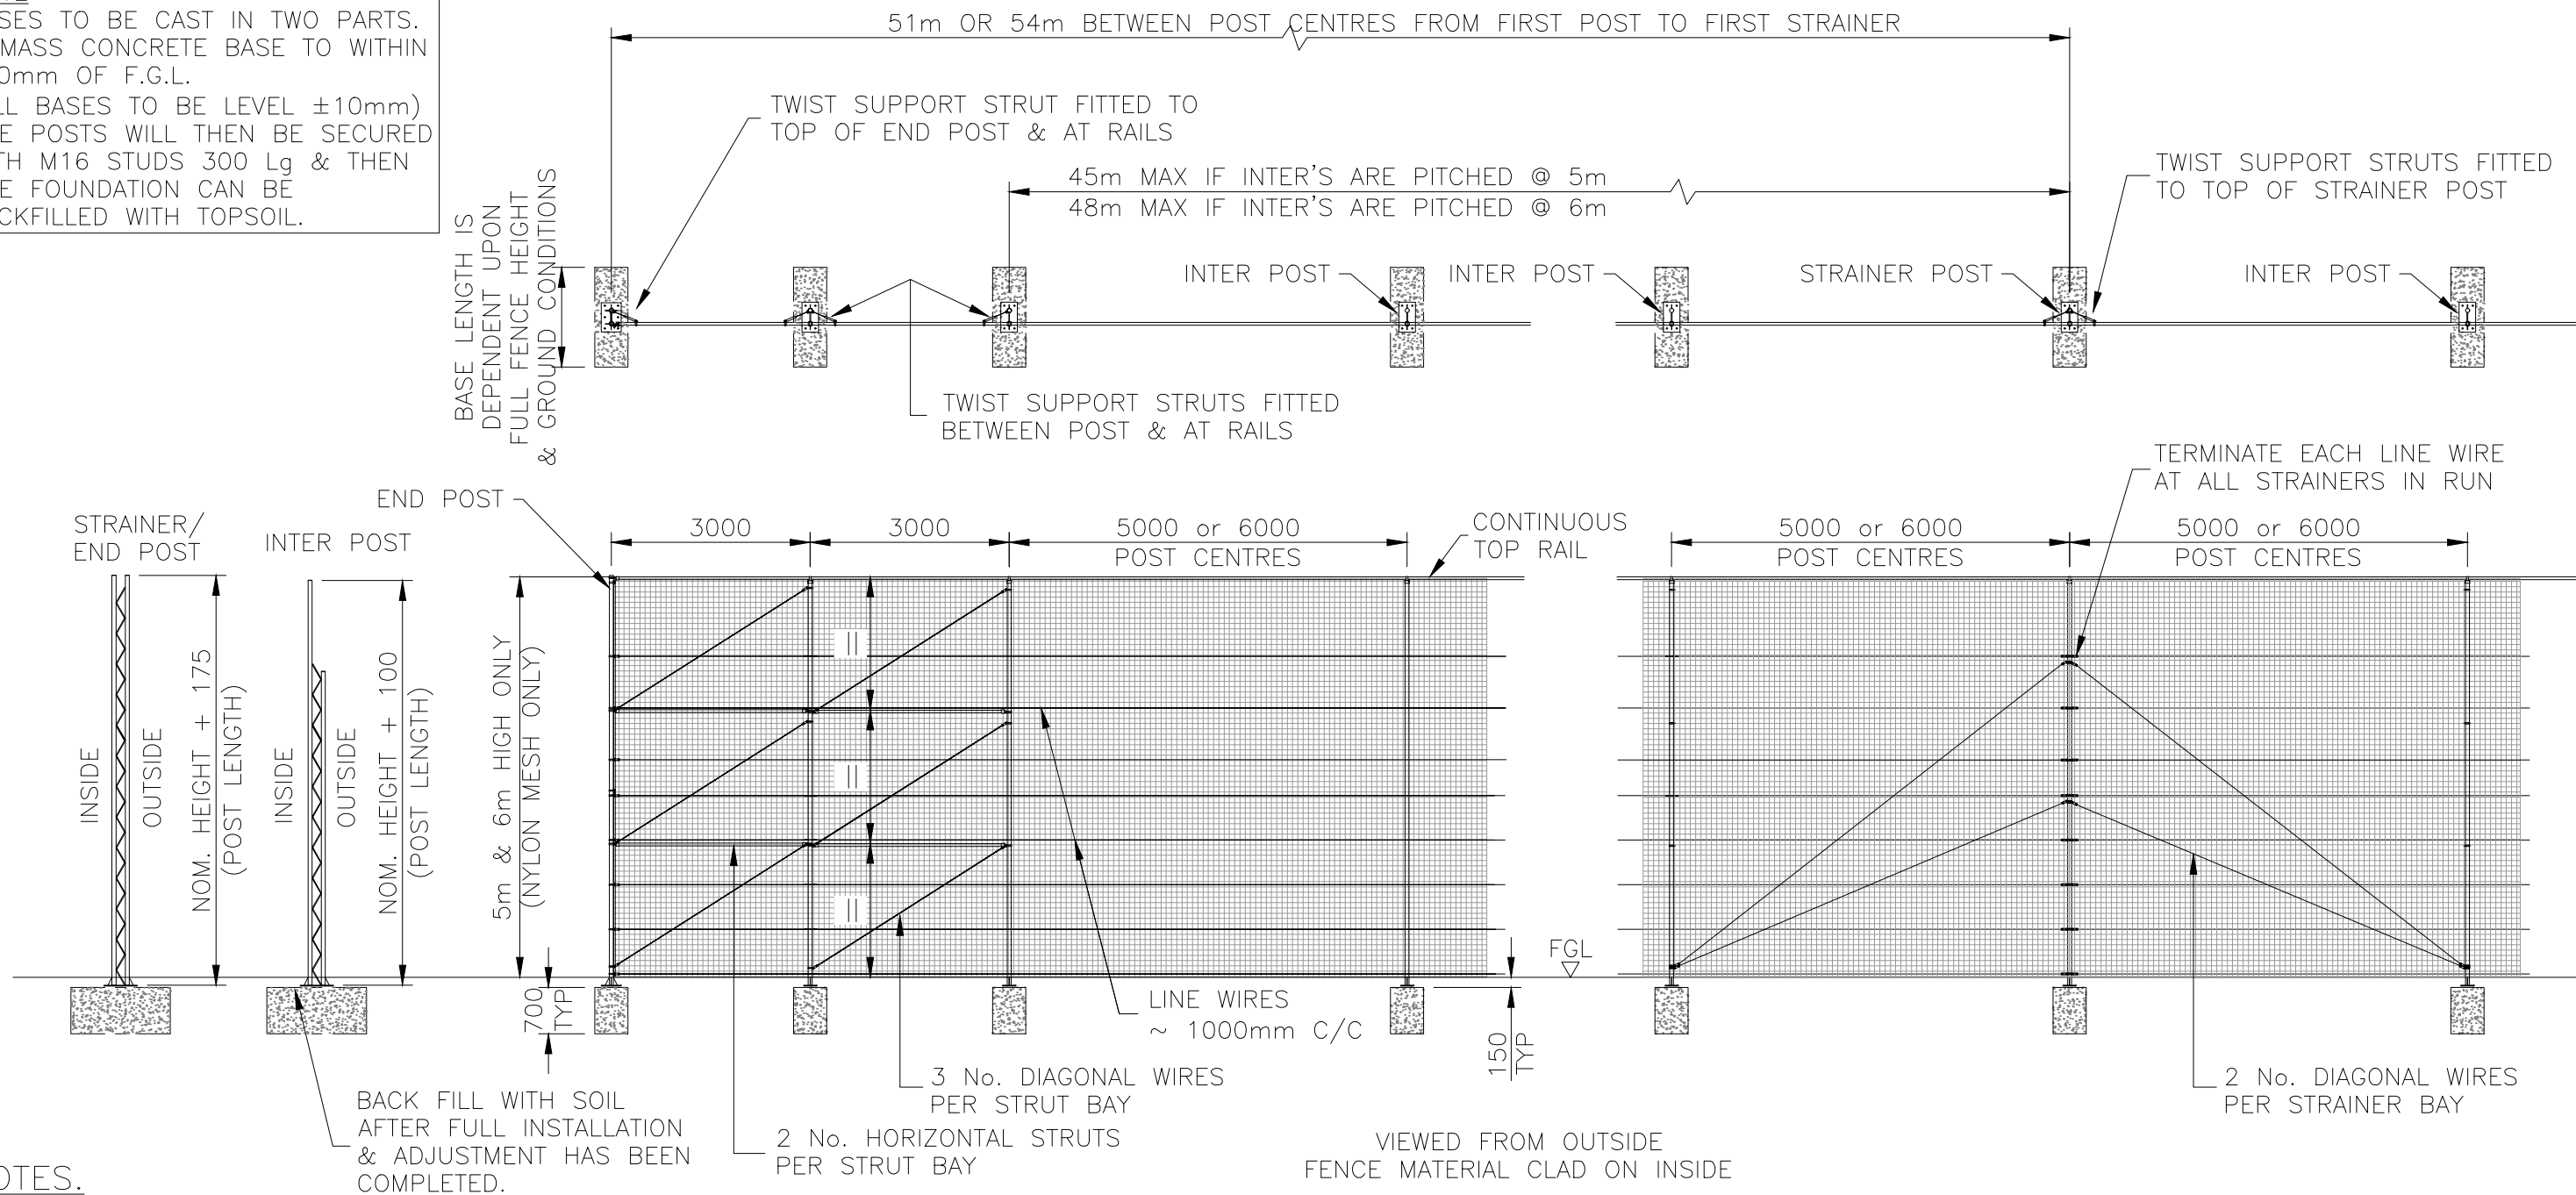

**NOTES.**  
 ALL DIMENSIONS ARE IN mm (UNO)  
 GAPS UNDER GATES ARE  
 NOMINAL DUE TO GROUND LEVELS.  
**MATERIALS.**  
 POST:  $\phi 60.3$  CHS (TYPICALLY)  
 ASSESSED TO SUIT SITE LOCATION  
 RAILS:  $\phi 41.5$  CHS  
**FINISH.**  
 GALVANISED TO BS EN ISO 1461  
 POWDER COATED: IF REQUESTED

**BALLSTOP FENCING FOR NETTING AT 5m & 6m HIGH**

FOR FIXING DETAILS REFER TO SHEET 4

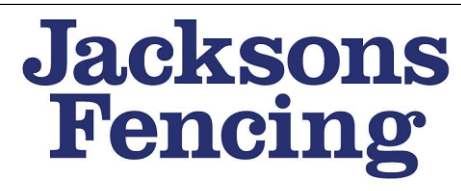

Stowting Common, Near Ashford,  
 Kent. TN25 6BN  
 Telephone: 01233 750393  
 Fax: 01233 750403  
 www.jacksons-fencing.co.uk  
 www.jacksons-security.co.uk

DO NOT SCALE – IF IN DOUBT ASK

2	04/03/2020	NEW BORDER + NOTES
1	03/08/12	Back Fill Note Amended
0	05/01/2010	ORIGINAL ISSUE

Drawn	PW
Date	05/01/2010
Checked	CJ
Size	A3
Scale	1:100 U.O.S

TITLE SALES DRAWING – BALLSTOP FENCING FOR NETTING 5m & 6m HIGH ONLY	
CUSTOMER	Drawing No. J2/04041 Sheet 3
ACK No.	