


NOTE
 BASES TO BE CAST IN TWO PARTS.
 A MASS CONCRETE BASE TO WITHIN
 150mm OF F.G.L.
 (ALL BASES TO BE LEVEL ± 10 mm)
 THE POSTS WILL THEN BE SECURED
 WITH M16 STUDS 300 Lg & THEN
 THE FOUNDATION CAN BE
 BACKFILLED WITH TOPSOIL.

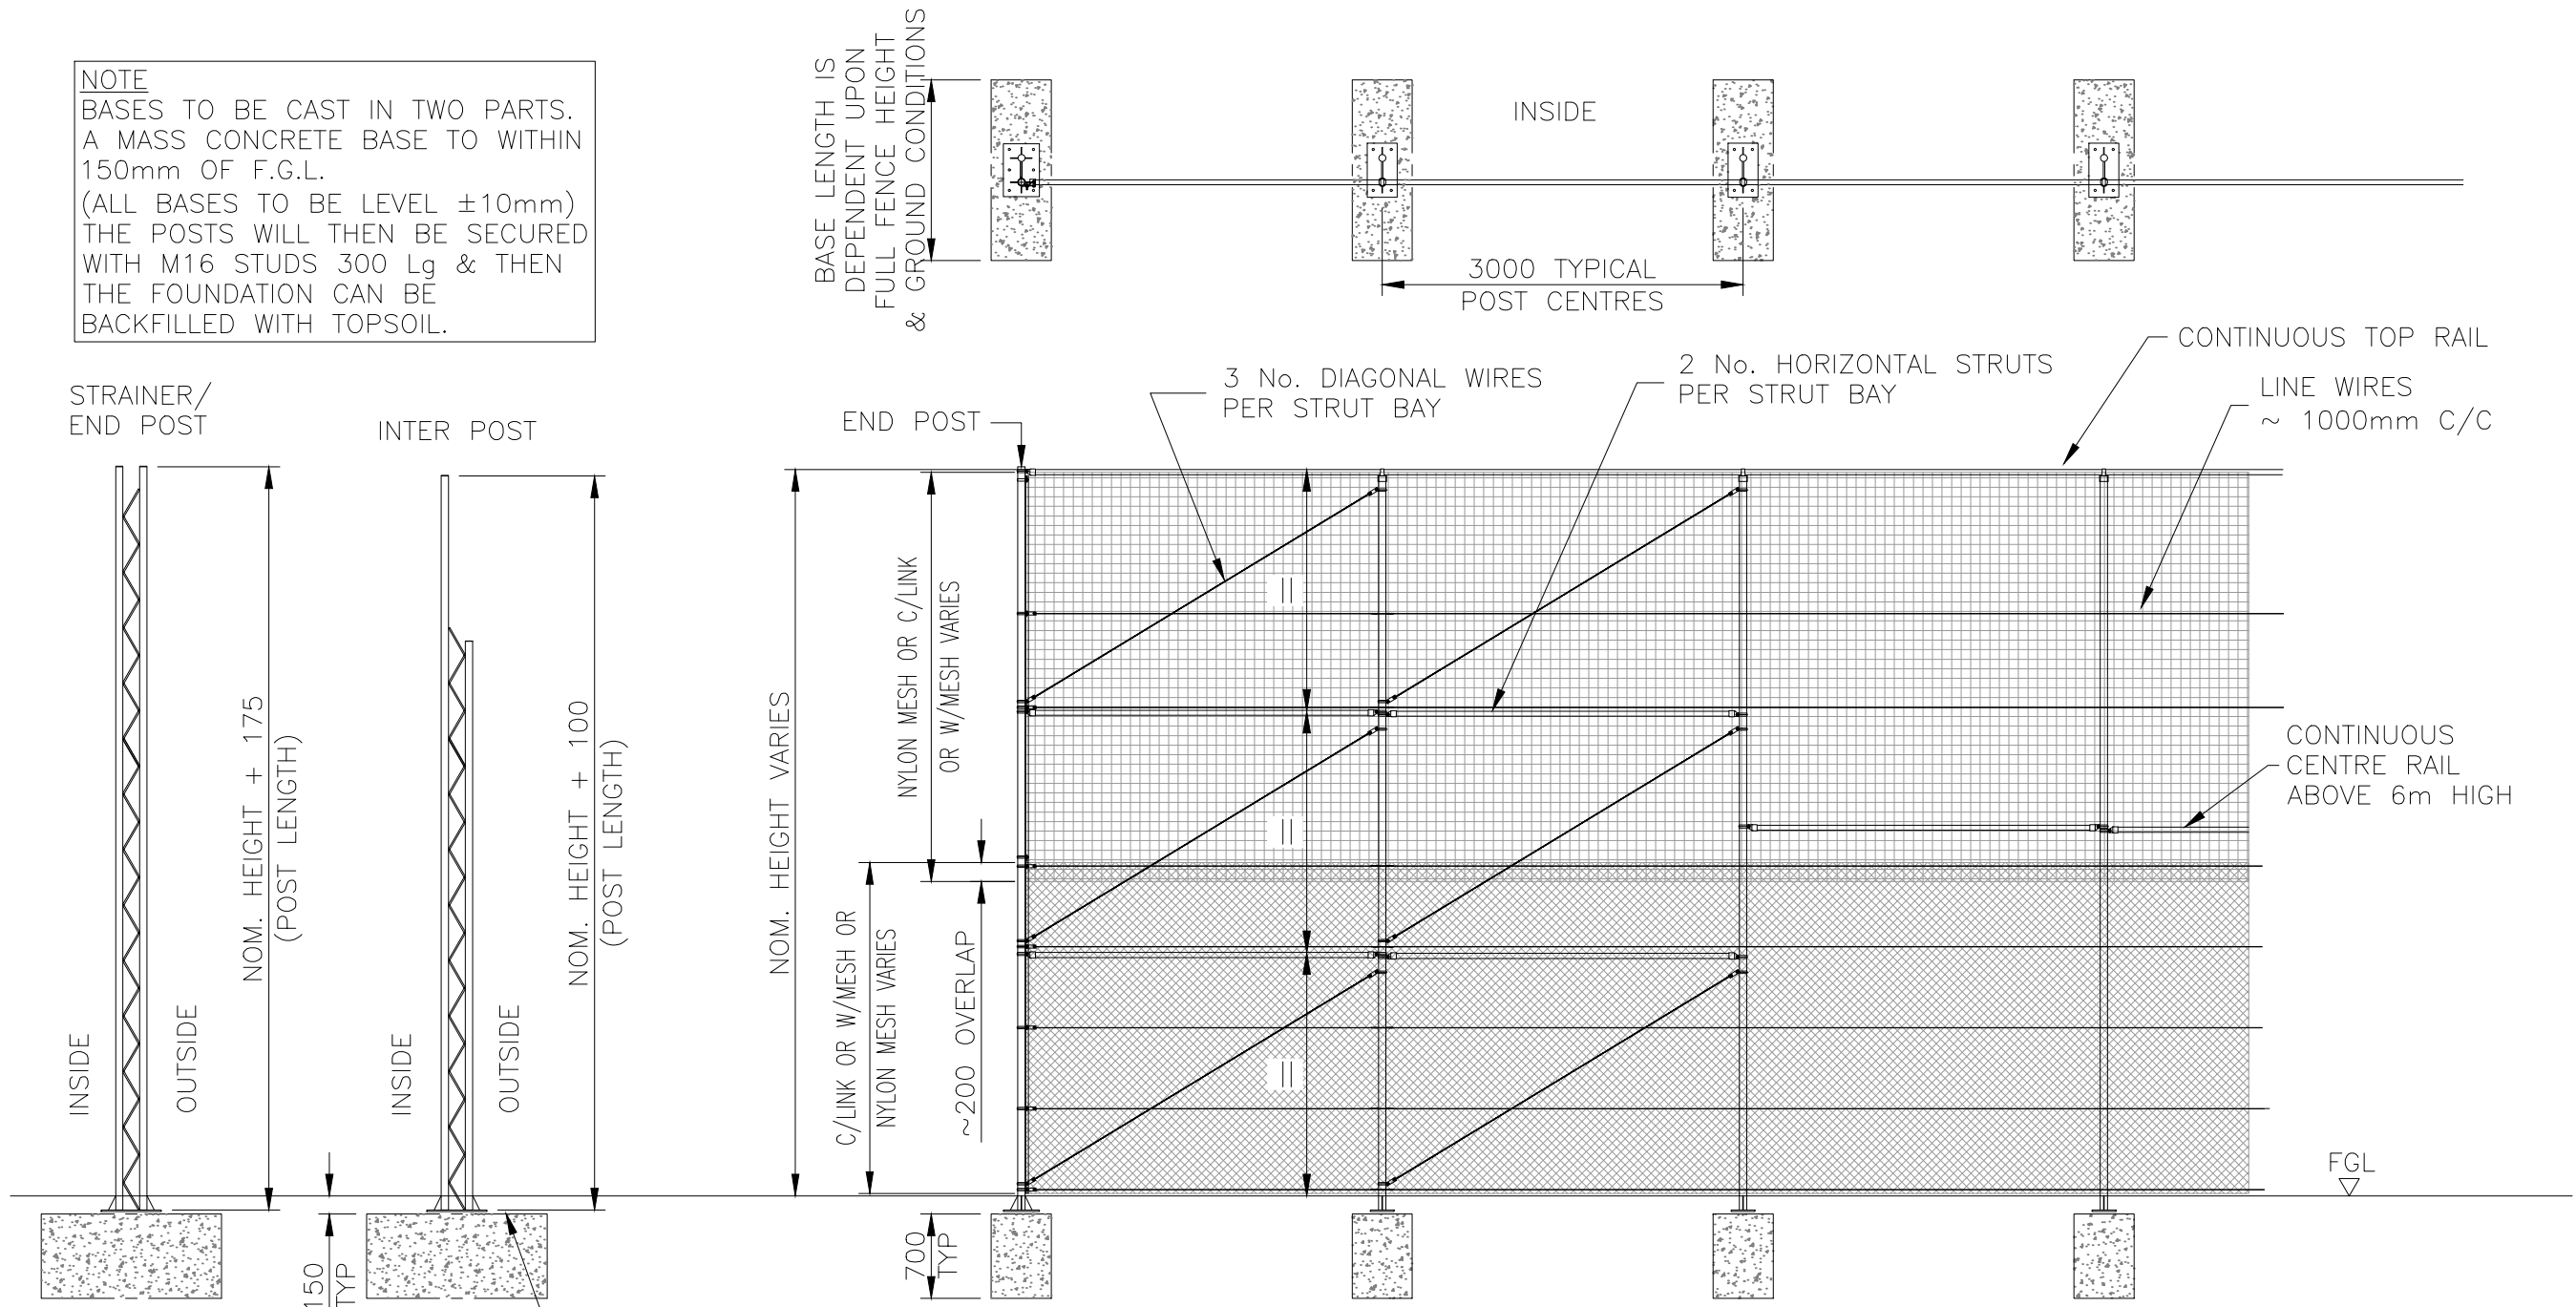

NOTES.
 ALL DIMENSIONS ARE IN mm (UNO)
 GAPS UNDER GATES ARE
 NOMINAL DUE TO GROUND LEVELS.

MATERIALS.

POST: $\phi 60.3$ CHS (TYPICALLY)
 ASSESSED TO SUIT SITE LOCATION
 RAILS: $\phi 41.5$ CHS

FINISH.

GALVANISED TO BS EN ISO 1461
 POWDER COATED: IF REQUESTED

FOR FIXING DETAILS REFER TO SHEET 2
STANDARD BALLSTOP FENCING

Jacksons Fencing
 Stowting Common, Near Ashford, Kent. TN25 6BN
 Telephone: 01233 750393
 Fax: 01233 750403
 www.jacksons-fencing.co.uk
 www.jacksons-security.co.uk

This Drawing Is The Property Of H.S. Jackson & Son (Fencing) Ltd, And May Not Be Copied Or Reproduced In Any Way Without Prior Written Permission.

DO NOT SCALE – IF IN DOUBT ASK

5	04/03/2020	NEW BORDER + NOTES
4	03/08/12	Back Fill Note Amended
3	23/06/10	Tension Wires Updated
2	05/06/10	Tension Wires Updated
1	21/10/08	bases now 150mm below

Drawn	SL
Date	19/07/2006
Checked	CJ
Size	A3
Scale	1:60 U.O.S

TITLE	SALES DRAWING STANDARD BALLSTOP FENCING	
CUSTOMER		
ACK No.		
Drawing No.	J2/04041 Sheet 1	