
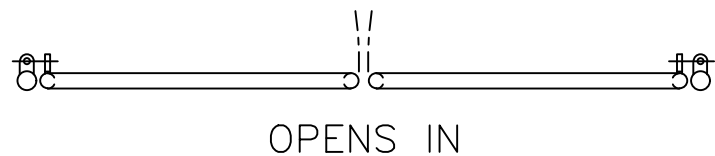


PLEASE SPECIFY HANDING &
STATE WHICH SIDE GATES ARE TO BE CLAD

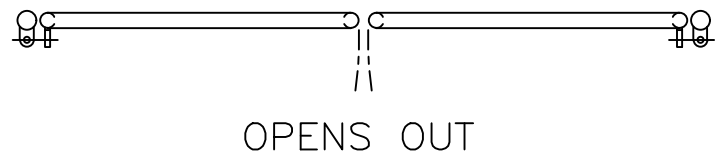

NOTES.


ALL DIMENSIONS ARE IN mm (U.N.O)
GAP UNDERNEATH GATE IS BASED
UPON THE SITE BEING LEVEL.

MATERIALS.

- POST FRAME: ϕ 60.3 CHS
- GATE FRAME: ϕ 41.5 CHS
- FITTING REQUIRED.**
- 2 No. 2m STRETCHER BAR (335930)
- 6 No. FERRULE STRAINER (342400)
- 10 No. STRAP FOR ϕ 60.3 (065011)
- 10 No. M8 x 50 Lg BOLT, NUT & WASHER
- 6 No. EXTRA M8 NUT

FINISH.

GALVANISED TO BS EN ISO 1461
POWDER COATED IF REQUIRED

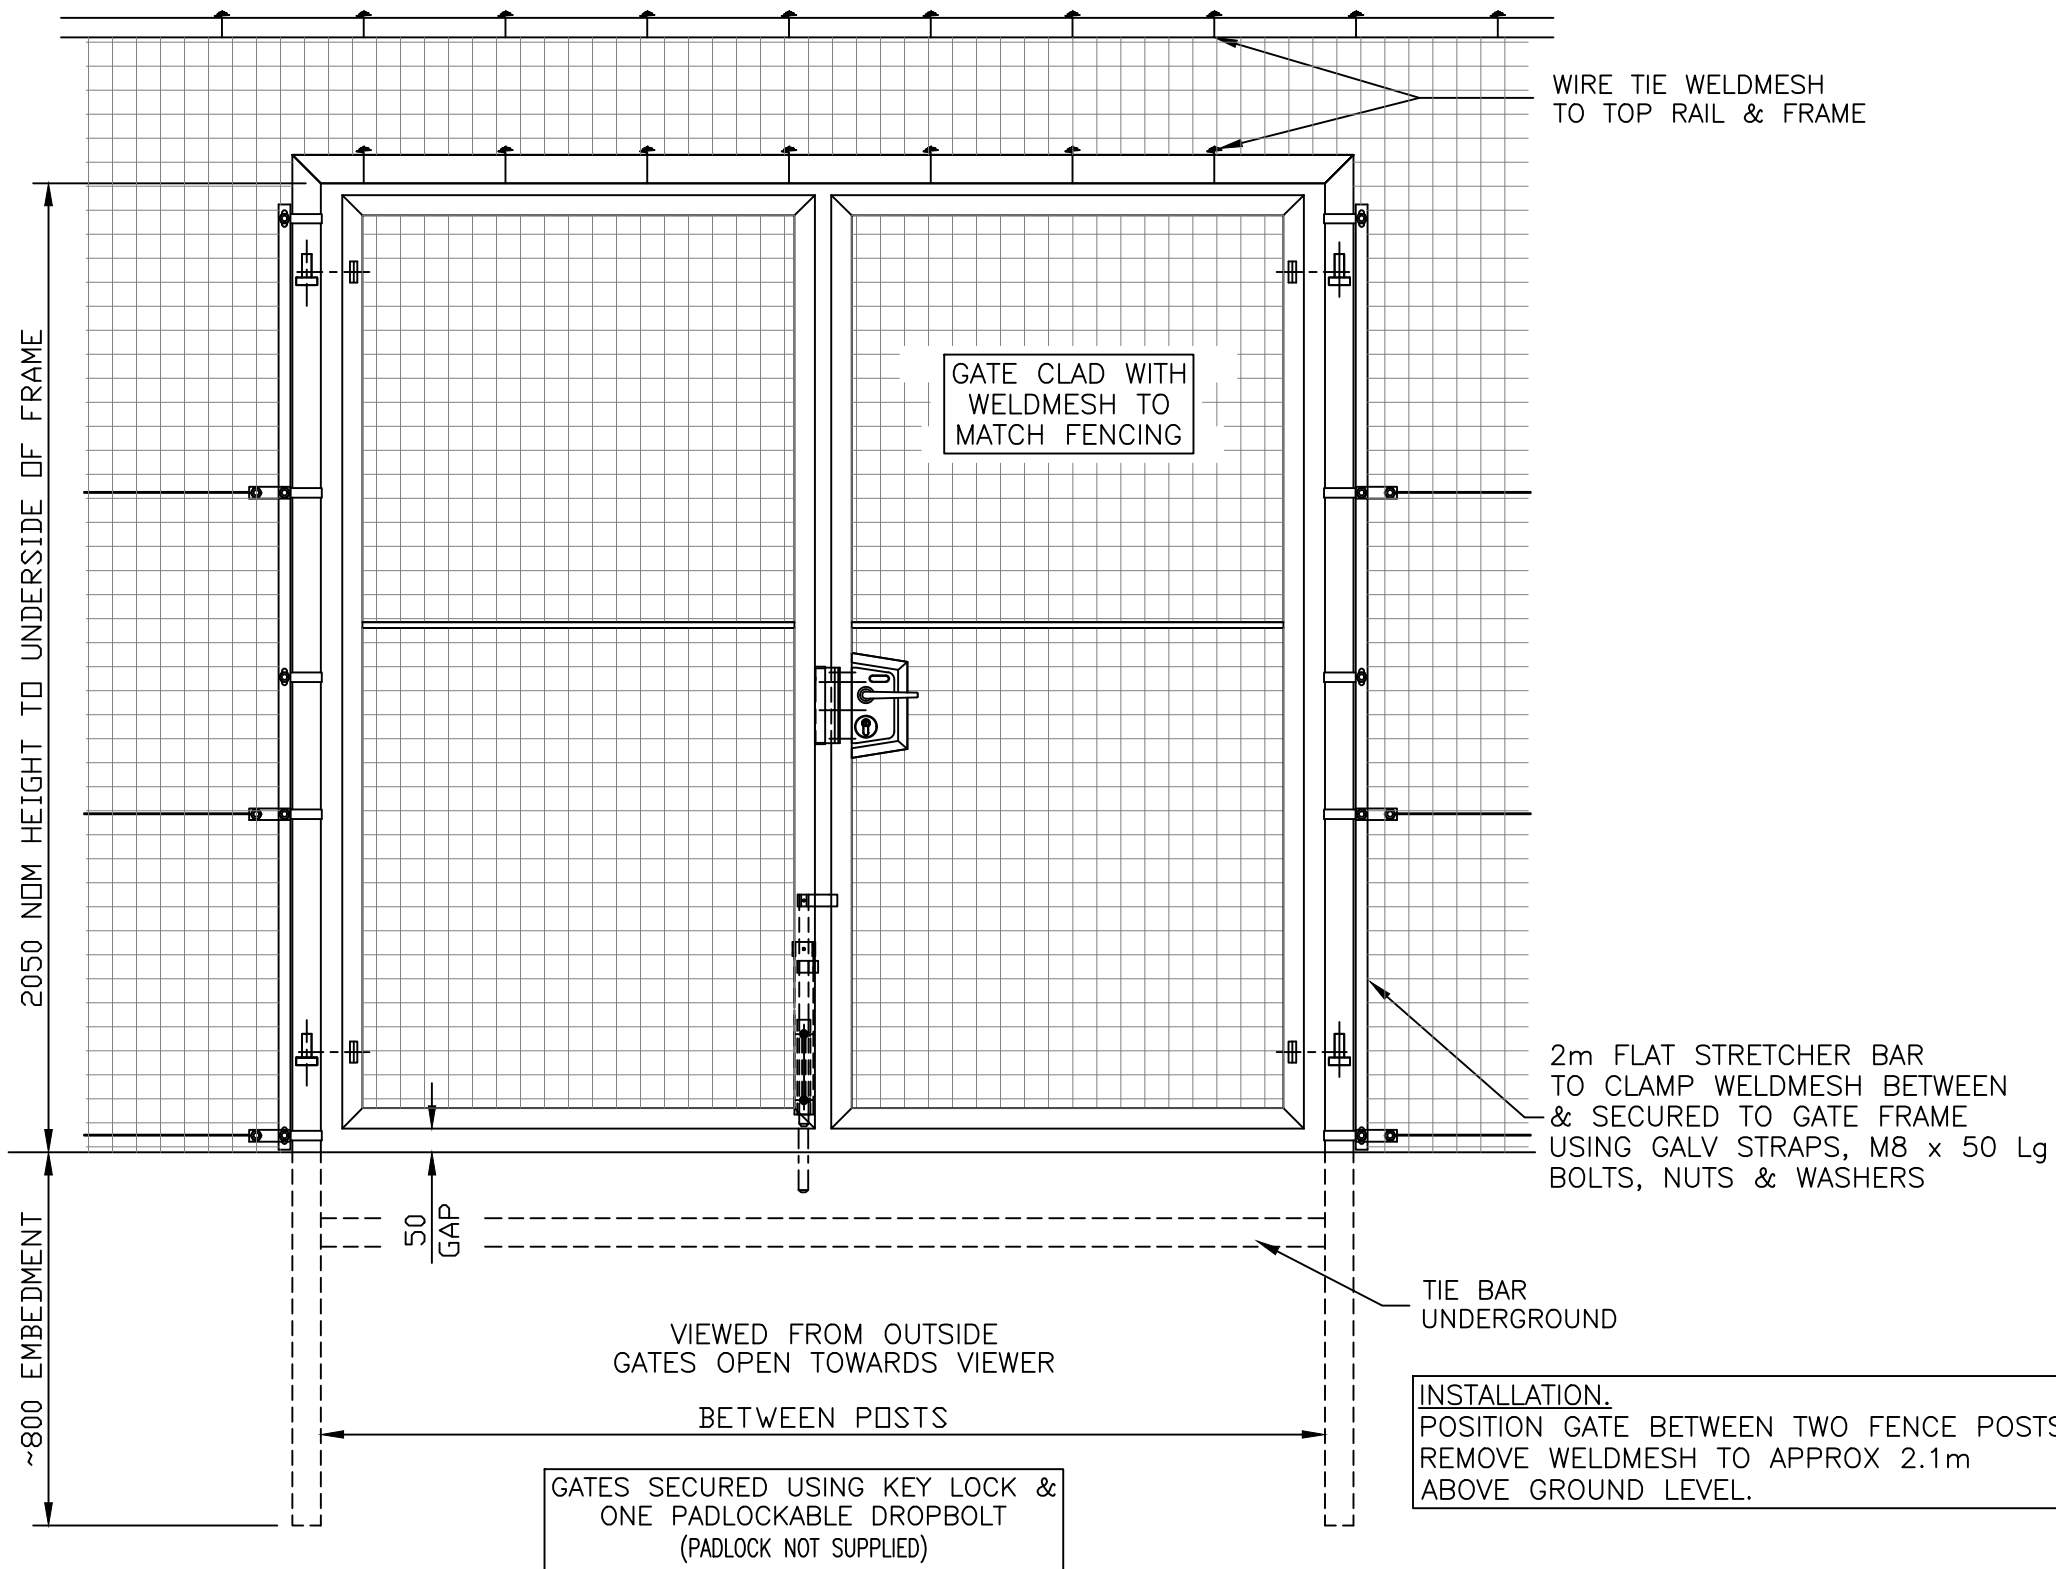

**Jacksons
Fencing**

Stowting Common, Near Ashford,
Kent. TN25 6BN
Telephone: 01233 750393
Fax: 01233 750403
www.jacksons-fencing.co.uk
www.jacksons-security.co.uk

DO NOT SCALE – IF IN DOUBT ASK

- ③ 04/03/2020 NEW BORDER + NOTES
- ② 20/12/13 UPDATED
- ① 06/01/06 UPDATED
- ① 05/12/01 ORIGINAL ISSUE

Drawn JR
Date 28/02/2002
Checked CJ
Size A3
Scale 1:16
U.O.S

TITLE SALES & INSTALLATION DRAWING FOR
DOUBLE WELDMESH TENNIS COURT GATES

CUSTOMER
ACK No.

Drawing No.
J2/04040
Sheet 4