


STANDARD FENCE HEIGHTS AVAILABLE ARE:  
1m, 1.25m, 1.5m, 1.8m, 2m & 2.5m

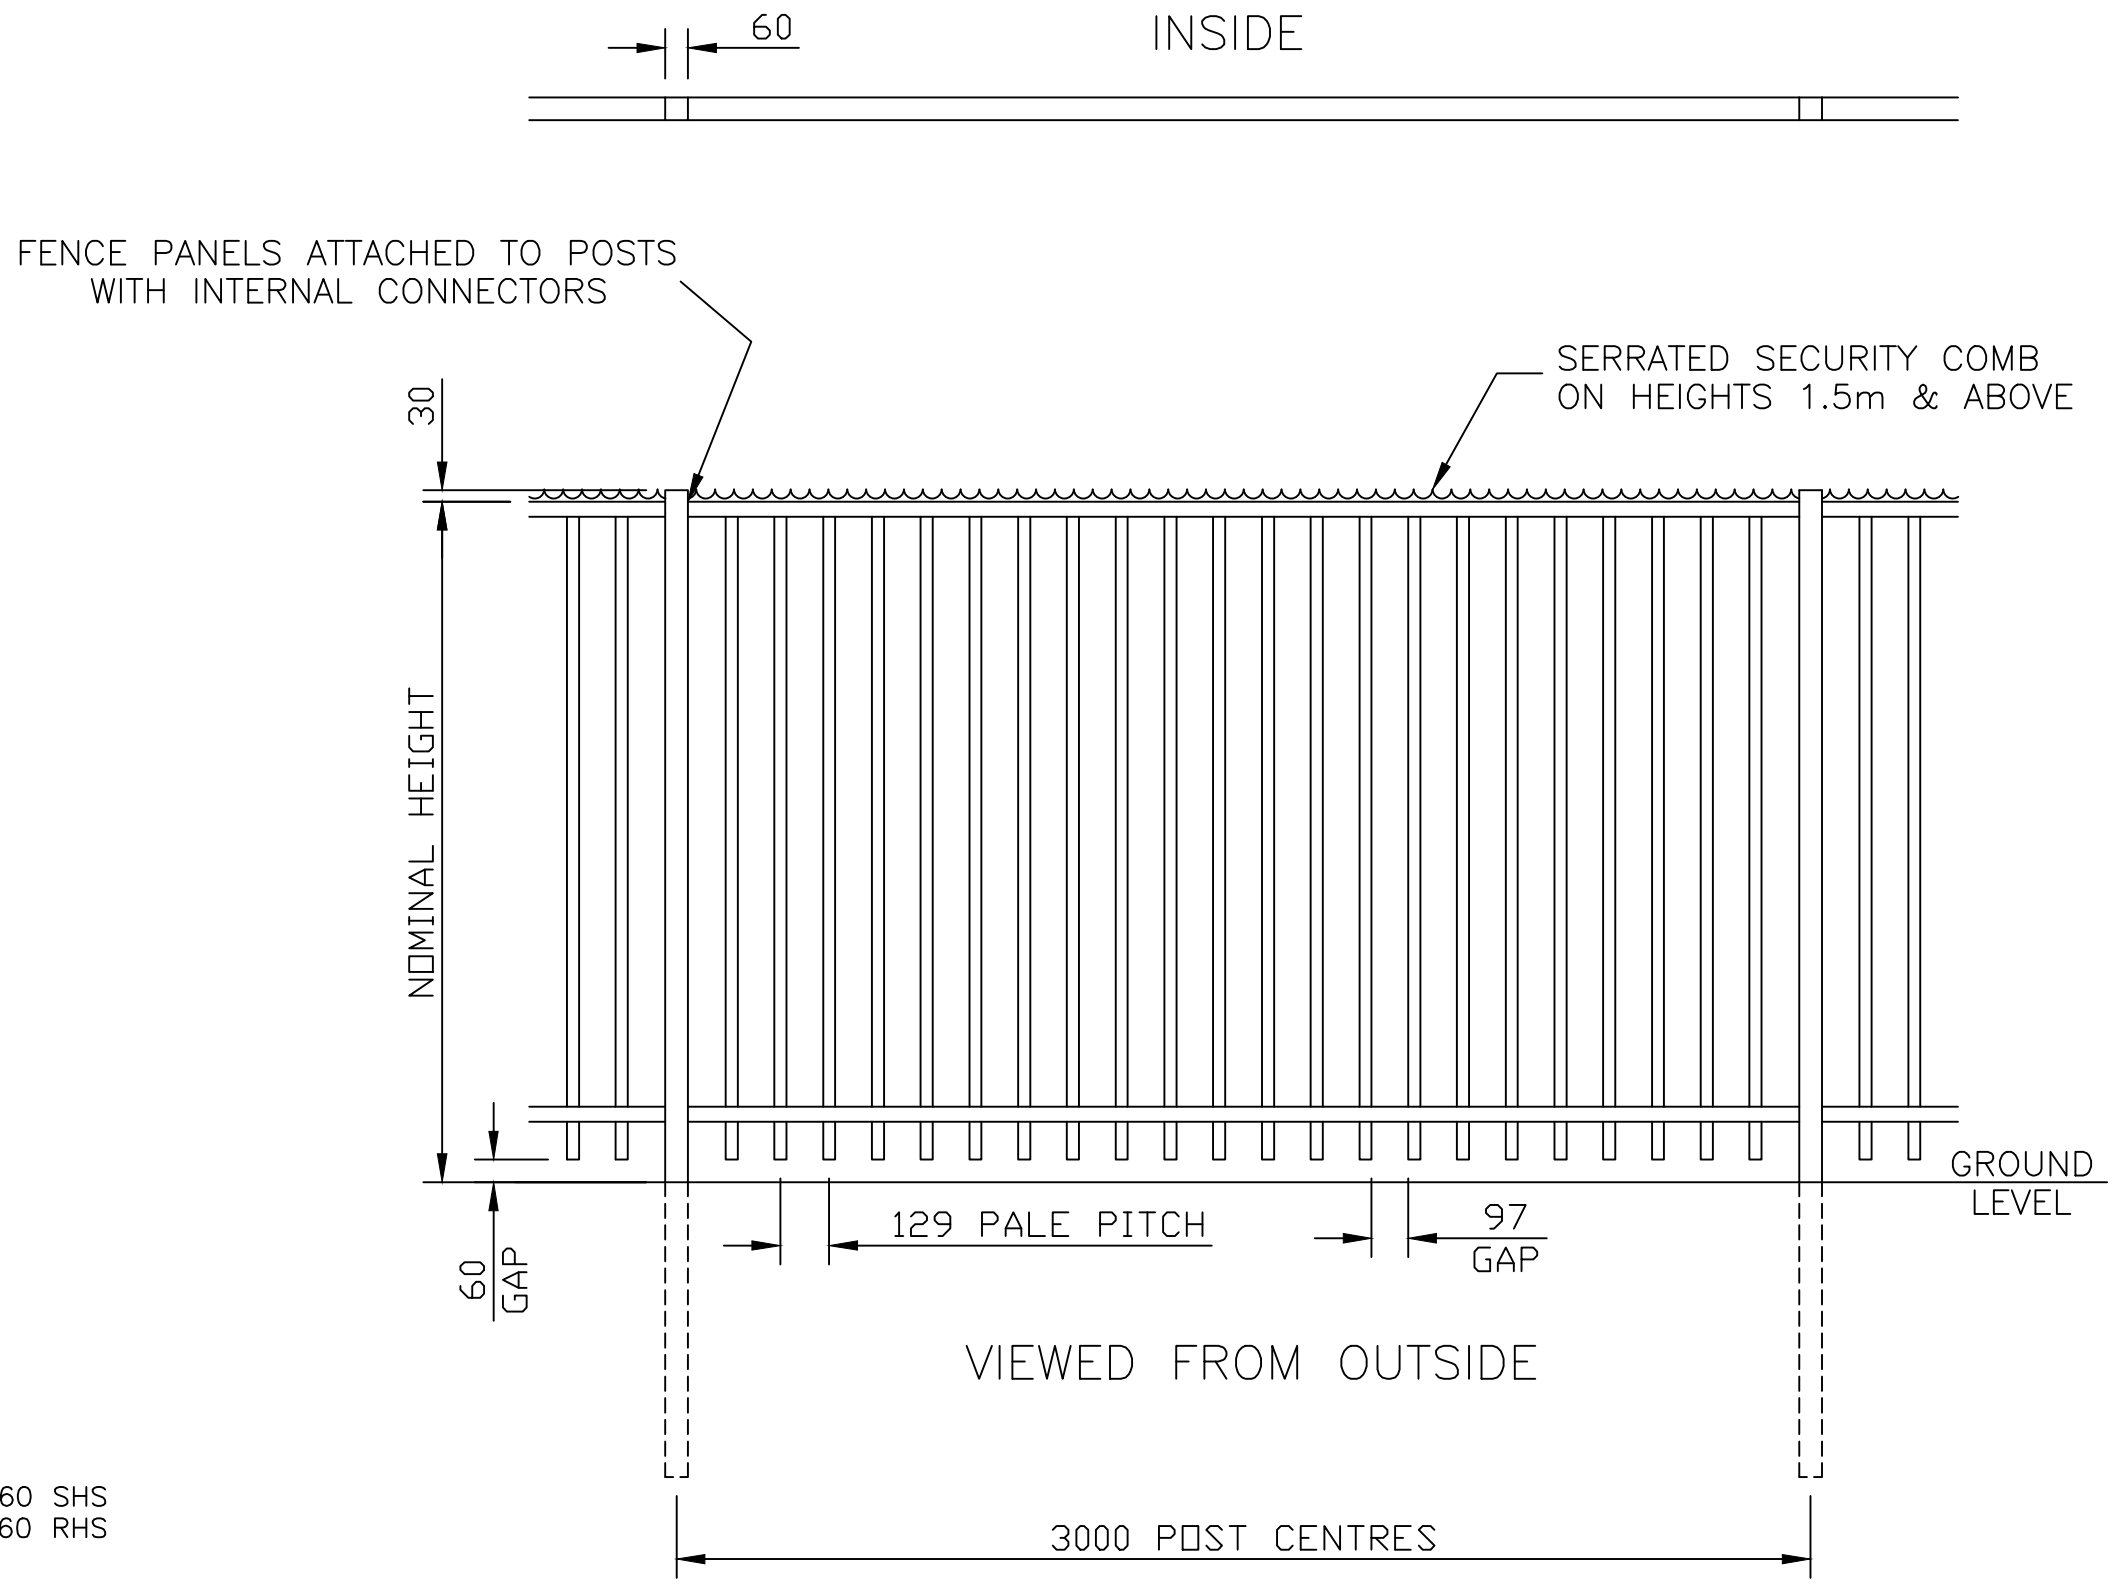

**NOTES.**

ALL DIMENSIONS ARE IN mm (UNO)  
GAPS UNDER FENCING ARE  
NOMINAL DUE TO GROUND LEVELS.

**MATERIALS.**

FENCE POSTS UPTO 2m HIGH: 60 x 60 SHS  
FENCE POSTS OVER 2m HIGH: 80 x 60 RHS  
RAILS: 60 x 40 RHS  
PALES: Ø32 CHS

**FINISH.**

GALVANISED TO BS EN ISO 1461  
POWDER COATED: IF REQUESTED



Stowting Common, Near Ashford,  
Kent. TN25 6BN  
Telephone: 01233 750393  
Fax: 01233 750403  
www.jacksons-fencing.co.uk  
www.jacksons-security.co.uk

DO NOT SCALE – IF IN DOUBT ASK

4	14/04/2022	STILES REMOVED FROM NOTES
3	20/02/2020	NEW BORDER + NOTES
2	26/04/17	Post 30mm above top rail
1	25/10/14	CHANGED TO 129 PITCH
0	05/01/06	ORIGINAL ISSUE

Drawn	WB
Date	05/01/2006
Checked	CJ
Size	A3
Scale	1:20 U.O.S

TITLE	SALES DRAWING SENTRY FENCING	
CUSTOMER	ACK No.	
Drawing No.	J6/01053 Sheet 1	

This Drawing Is The Property Of H.S. Jackson & Son (Fencing) Ltd, And May Not Be Copied Or Reproduced In Any Way Without Prior Written Permission.