
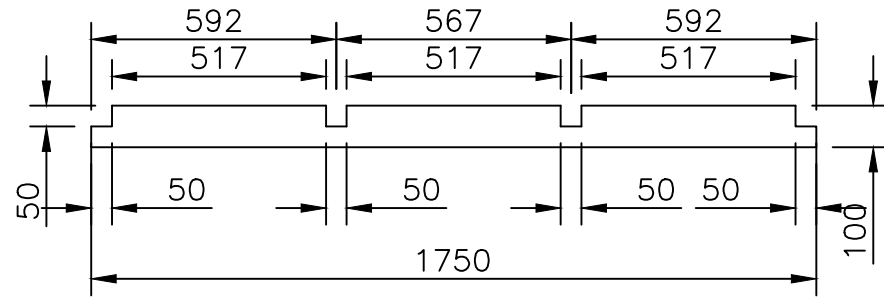




100 X 25 DECKING
BOARDS USED FOR
EDGING

GROOVED DECKING
BOARDS 100 x 25 Nom.
(4" x 1" Nom.)


EXISTING
GROUND TO BE
FLAT & LEVEL
OVER ENTIRE
LENGTH

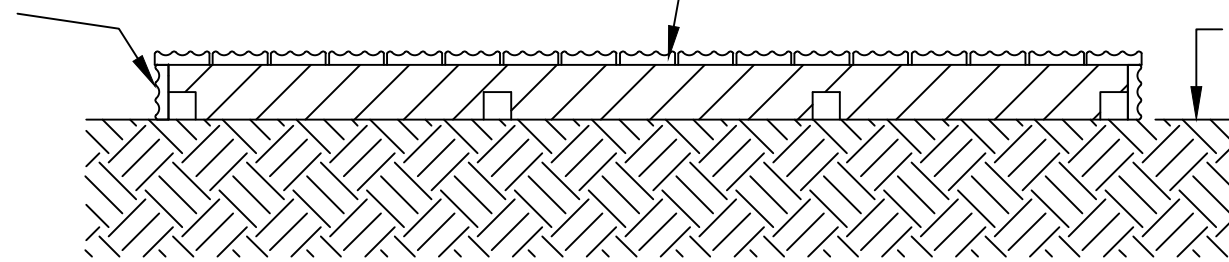

ELEVATION 'A'

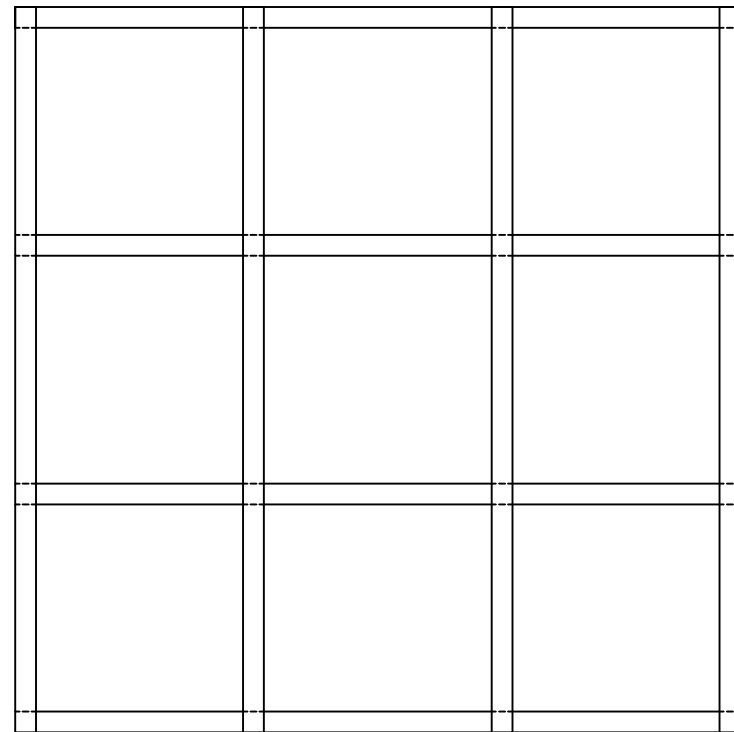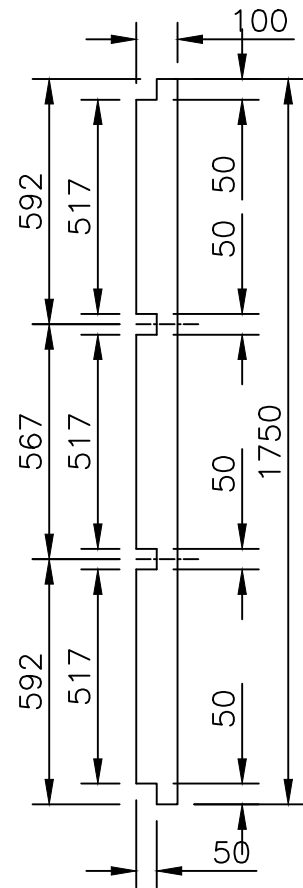

ELEVATION 'A'

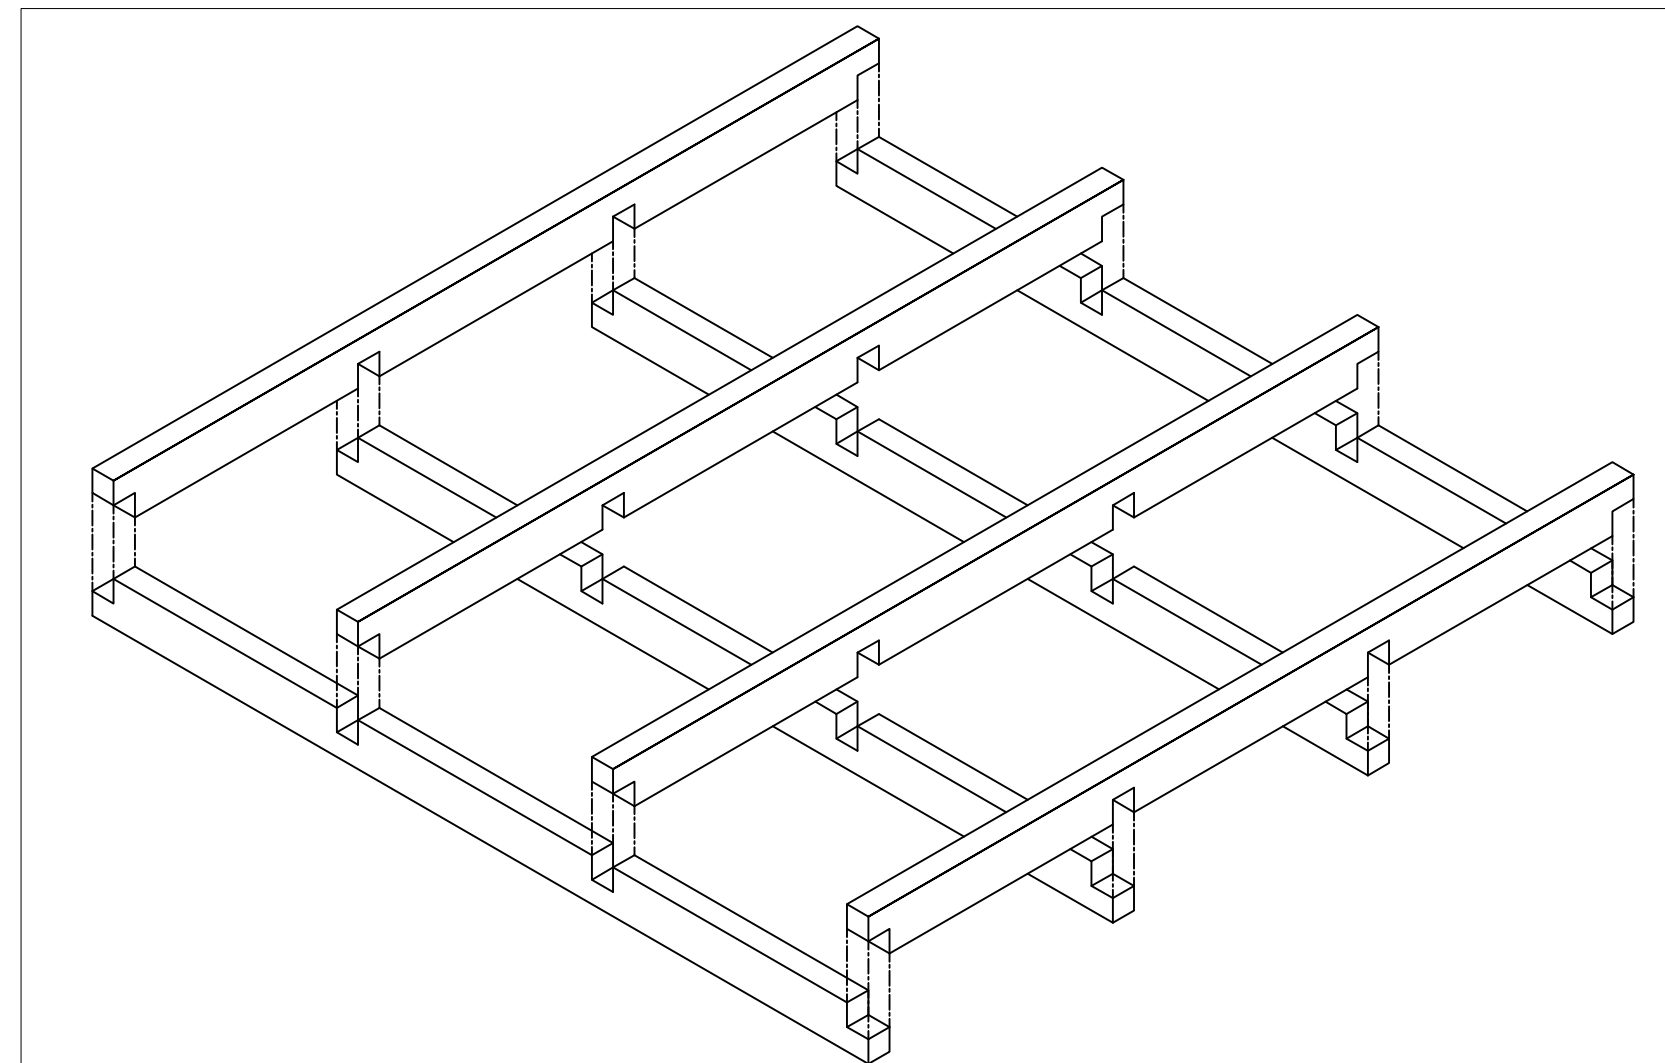

ISOMETRIC EXPLODED VIEW

**Jacksons
Fencing**

Stowting Common, Near Ashford,
Kent. TN25 6BN
Telephone: 01233 750393
Fax: 01233 750403
www.jacksons-fencing.co.uk
www.jacksons-security.co.uk

- | | | |
|---|----------|------------------------|
| ④ | 10/12/08 | EDGINF BOARDS 100 X 20 |
| ③ | 05/12/08 | CENTRES REVISED |
| ② | 03/12/08 | HATCHING ADDED |
| ① | 04/02/08 | ORIGINAL ISSUE |

Drawn	CP
Date	04/02/08
Checked	
Size	A3
Scale	N.T.S U.O.S

TITLE
JACKSONS DECKING
1.8M X 1.8M KIT

CUSTOMER
ACK No.

Drawing No.
99 J7/04104
Sheet 2 of 4