

**NOTES.**




ALL DIMENSIONS ARE IN mm (UNO)  
 GAPS UNDER FENCING ARE NOMINAL DUE TO GROUND LEVELS.  
 CAPPING & COUNTER RAILS MAYBE REMOVE IF NOT REQUIRED  
 (PLEASE ASK SALES FOR FURTHER DETAIL)

**MATERIALS.**

ACOUSTIC BOTTOM BOARD: 140 x 34 thk (120 Nom. FACE)  
 ACOUSTIC T & G BOARD: 140 x 34 thk (123 Nom. FACE)  
 CAPPING RAIL: 145 x 34 thk PAR  
 COUNTER RAIL: 70 x 34 thk PAR  
 POST COVER BOARD: 120 x 35 thk  
 TIMBER BATTEN: 100 x 50 thk SAWN FINISH  
 STEEL POSTS: UNIVERSAL BEAMS  
 ASSESSED TO SUIT SITE LOCATION.  
 ALL FIXINGS ARE GALVANISED OR STAINLESS STEEL.

**FINISH.**

TIMBER: JAKCURED TREATED.  
 STEEL: GALVANISED TO BS EN ISO 1461

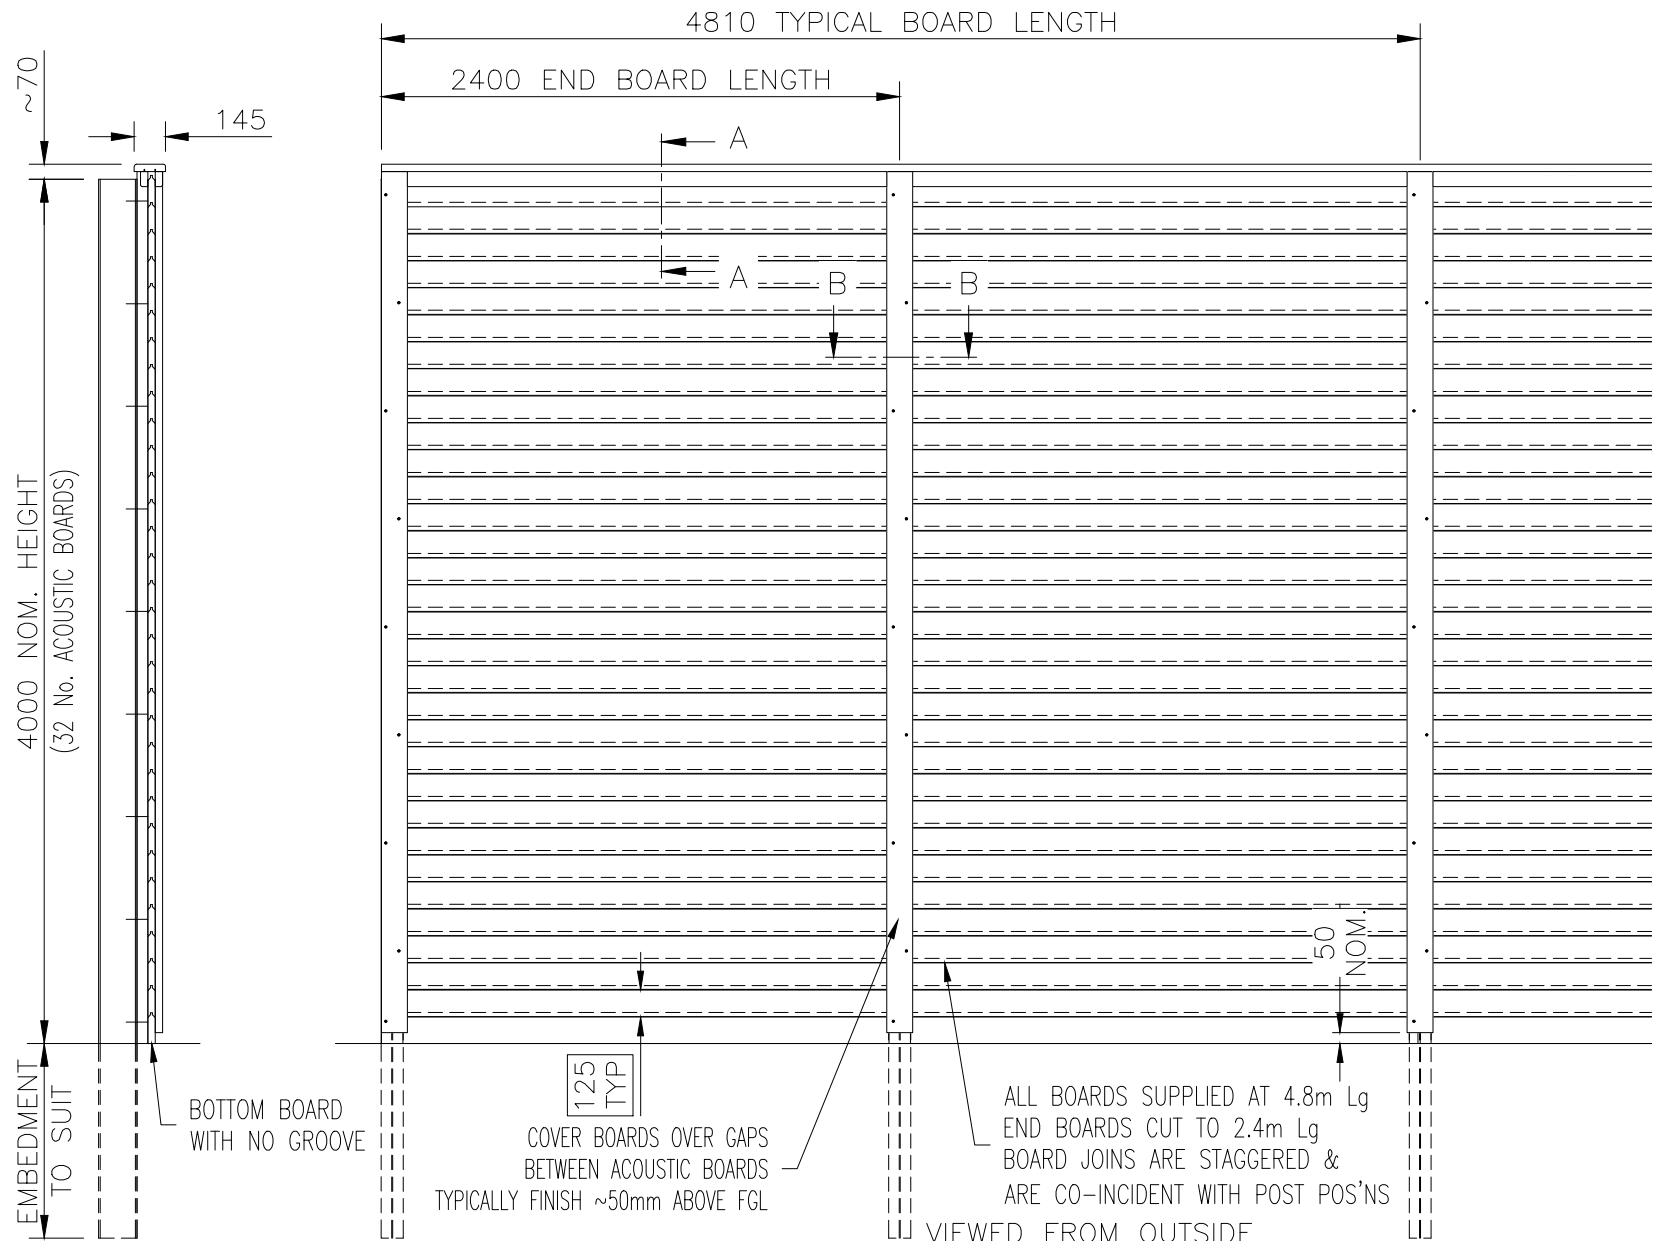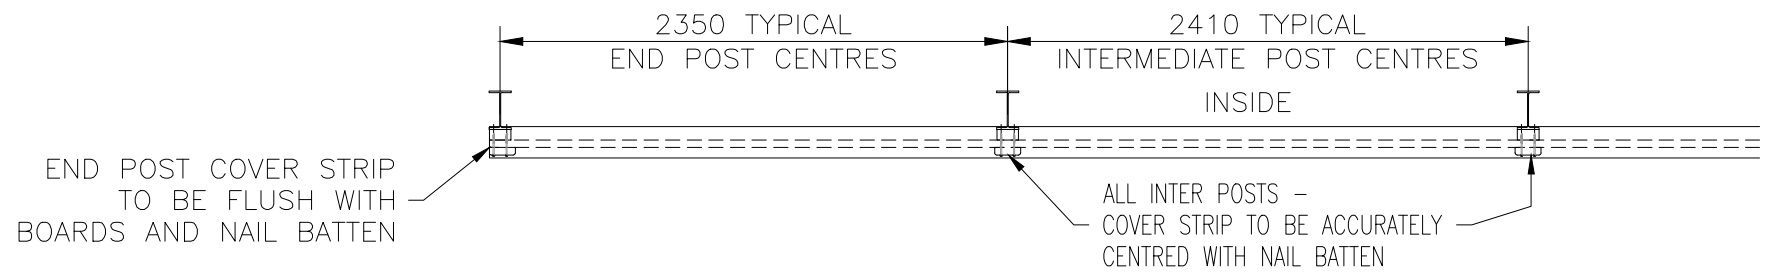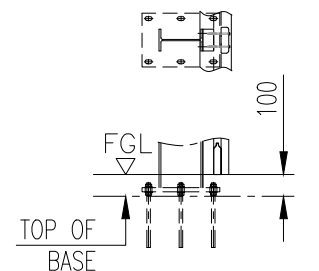

JAKOUSTIC HIGHWAY FENCE (WITH CAPPING) – 4m HIGH

	Stowting Common, Near Ashford, Kent. TN25 6BN Telephone: 01233 750393 Fax: 01233 750403 www.jacksons-fencing.co.uk	DO NOT SCALE – IF IN DOUBT ASK			Drawn JR		TITLE SALES DRAWING (WITH CAPPING) JAKOUSTIC HIGHWAY FENCE 4m HIGH		
		(8) 27/03/2020 NEW BORDER + NOTES	(7) 01/05/19 UPDATE	(6) 07/05/16 TIMBER MAT'LS CORRECTED	(5) 16/08/16 POST MATERIAL NOTE	Date 11/06/2007	CUSTOMER		
		(4) 01/02/13 Post Centres Now 2410	(5) 16/08/16 POST MATERIAL NOTE	(6) 07/05/16 TIMBER MAT'LS CORRECTED	(7) 01/05/19 UPDATE	Checked AT	Drawing No. J7/01047		
		This Drawing Is The Property Of H.S. Jackson & Son (Fencing) Ltd, And May Not Be Copied Or Reproduced In Any Way Without Prior Written Permission.				Size A3	Scale 1:35 U.O.S	ACK No.	