

**NOTES.**


ALL DIMENSIONS ARE IN mm (UNO)  
 GAPS UNDER FENCING ARE NOMINAL DUE TO GROUND LEVELS.  
 CAPPING & COUNTER RAILS MAYBE REMOVE IF NOT REQUIRED  
 (PLEASE ASK SALES FOR FURTHER DETAIL)

**MATERIALS.**

ACOUSTIC BOTTOM BOARD: 140 x 34 thk (120 Nom. FACE)  
 ACOUSTIC T & G BOARD: 140 x 34 thk (123 Nom. FACE)  
 CAPPING RAIL: 145 x 34 thk PAR  
 COUNTER RAIL: 70 x 34 thk PAR  
 POST COVER BOARD: 120 x 35 thk  
 TIMBER BATTEN: 100 x 50 thk SAWN FINISH  
 STEEL POSTS: UNIVERSAL BEAMS  
 ASSESSED TO SUIT SITE LOCATION.  
 BASEPLATES: FULLY WELDED TO POSTS  
 ALL FIXINGS ARE GALVANISED OR STAINLESS STEEL.

**FINISH.**

TIMBER: JAKCURED TREATED.  
 STEEL: GALVANISED TO BS EN ISO 1461

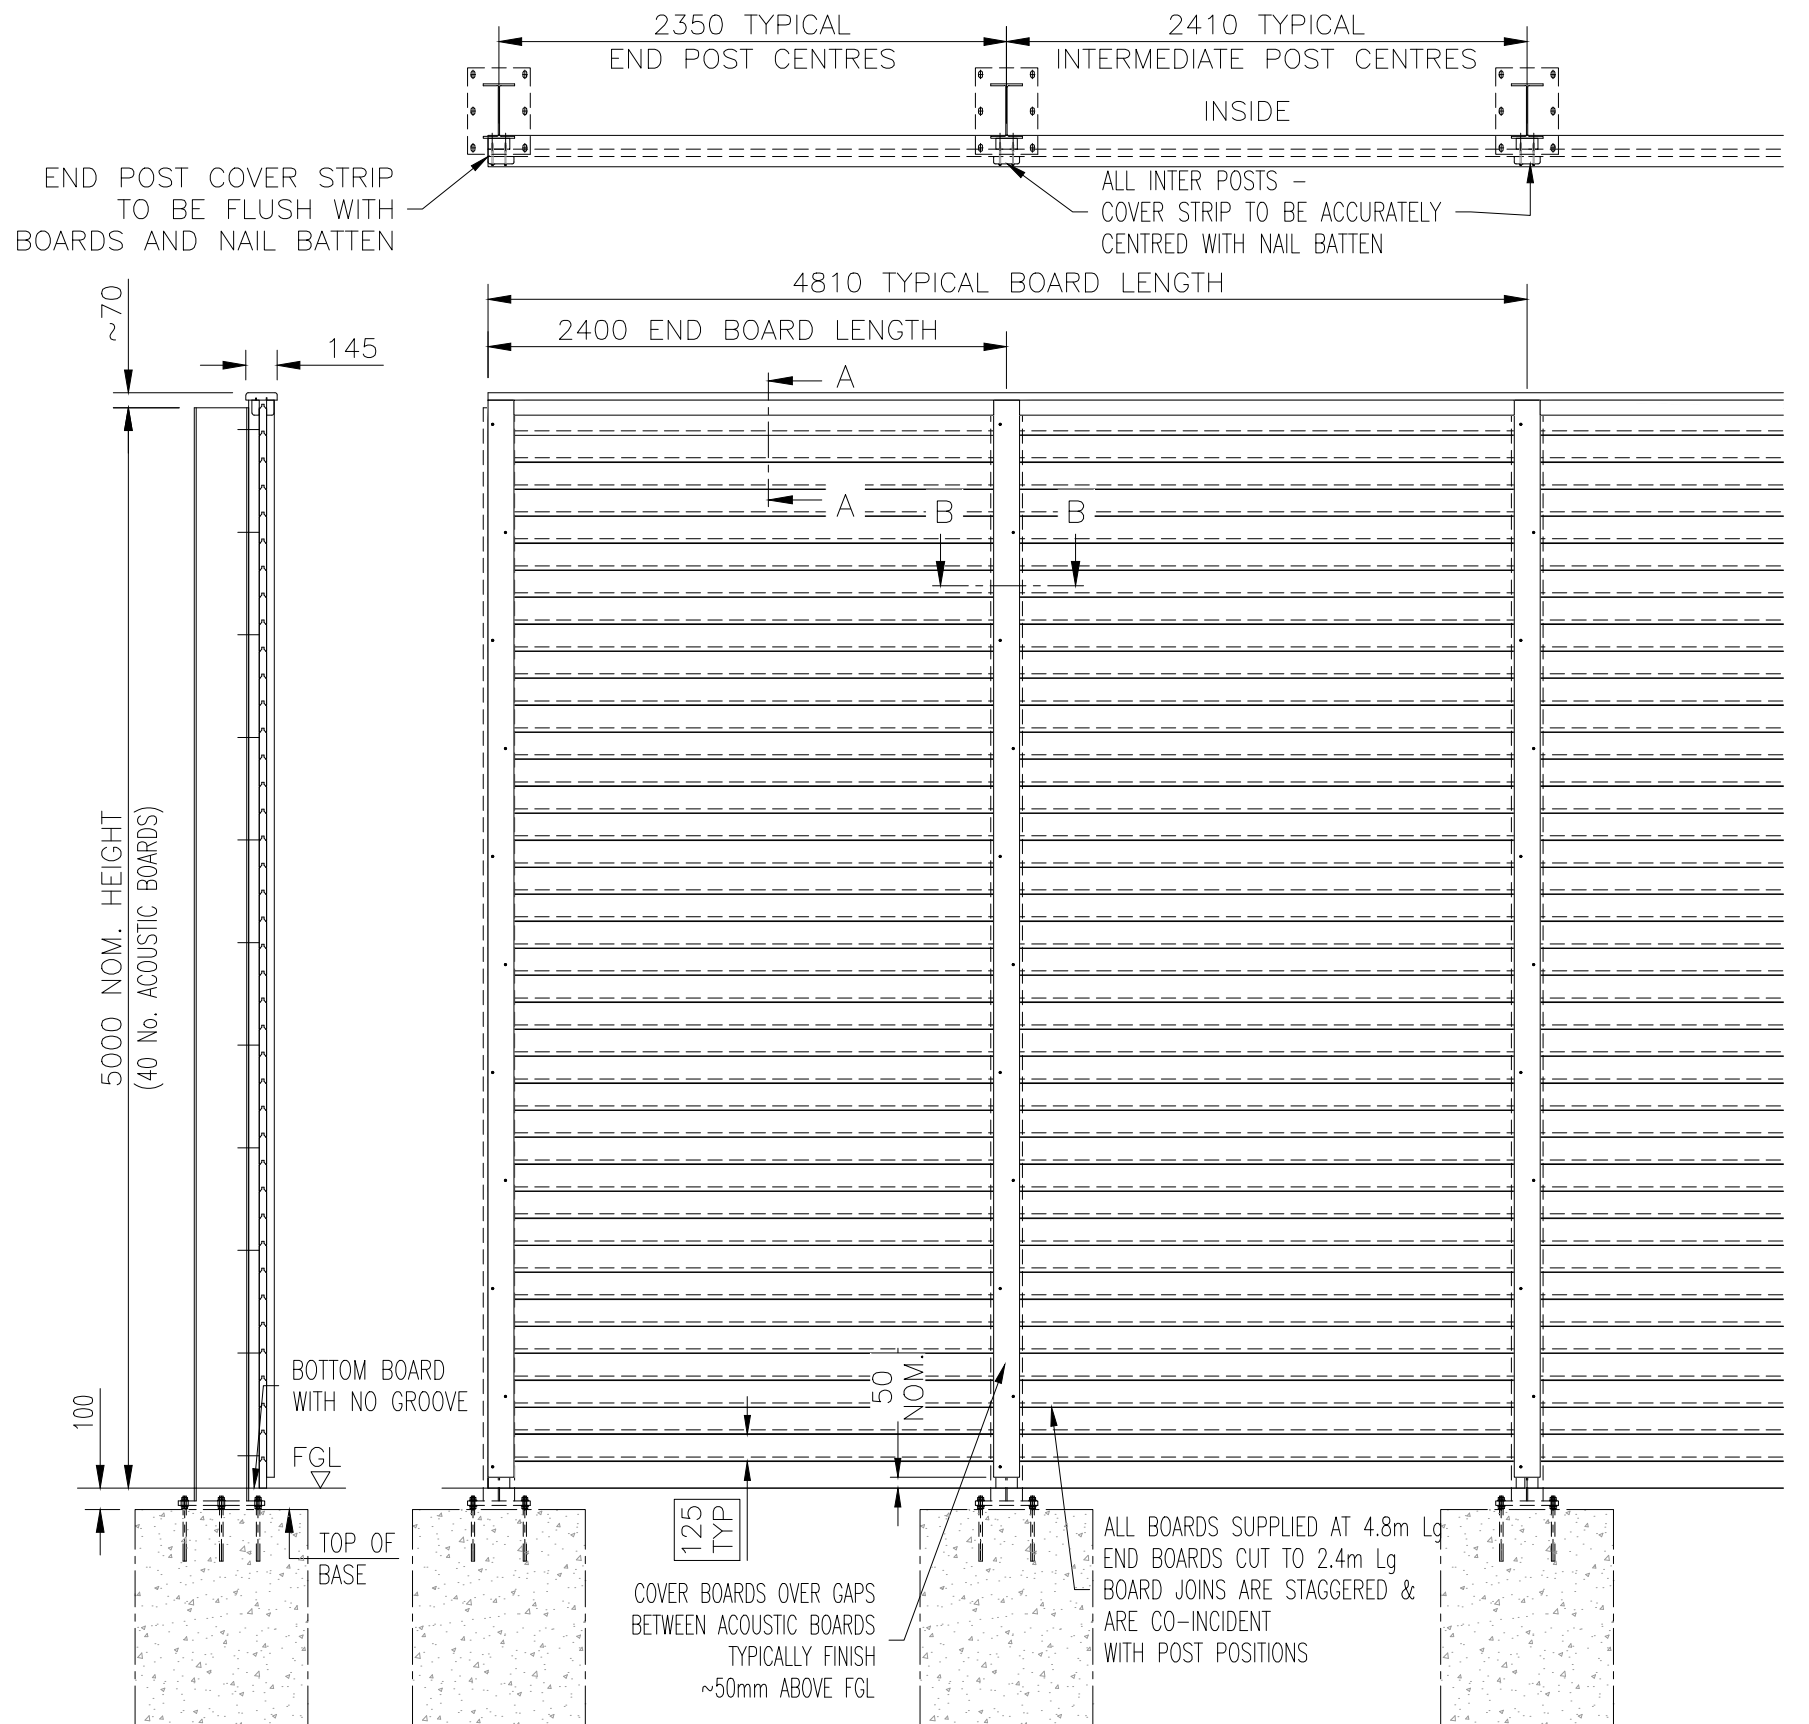

REFER TO SHEET 9 FOR MORE DETAIL

JAKOUSTIC HIGHWAY FENCE – BASEPLATED (WITH CAPPING) – 5m HIGH

**Jacksons Fencing**  
 Stowting Common, Near Ashford, Kent. TN25 6BN  
 Telephone: 01233 750393  
 Fax: 01233 750403  
 www.jacksons-fencing.co.uk

This Drawing Is The Property Of H.S. Jackson & Son (Fencing) Ltd, And May Not Be Copied Or Reproduced In Any Way Without Prior Written Permission.

DO NOT SCALE – IF IN DOUBT ASK

2	31/03/2020	NEW BORDER + NOTES
1	04/01/08	HEIGHTS SEPARATED
0	11/06/07	ORIGINAL ISSUE

Drawn	JR	TITLE	SALES DRAWING (WITH CAPPING)
Date	11/06/2007		JAKOUSTIC HIGHWAY FENCE – BASEPLATED – 5m HIGH
Checked	AT	CUSTOMER	
Size	A3	Scale	1:35 U.O.S
		ACK No.	
		Drawing No.	J7/01296
			Sheet 7