


NOTE  
 COUNTER RAIL FIXINGS  
 65mm DECK SCREWS @ 600mm MAX CENTRES (5 PER COUNTER RAIL)  
 CAPPING RAIL FIXINGS  
 65mm DECK SCREWS 2 ROWS @ 600mm MAX CENTRES (20 PER CAPPING RAIL)

FENCING TO BE RAKED  
 (NOT STEPPED) TO SUIT  
 GROUND LEVELS AS  
 STANDARD

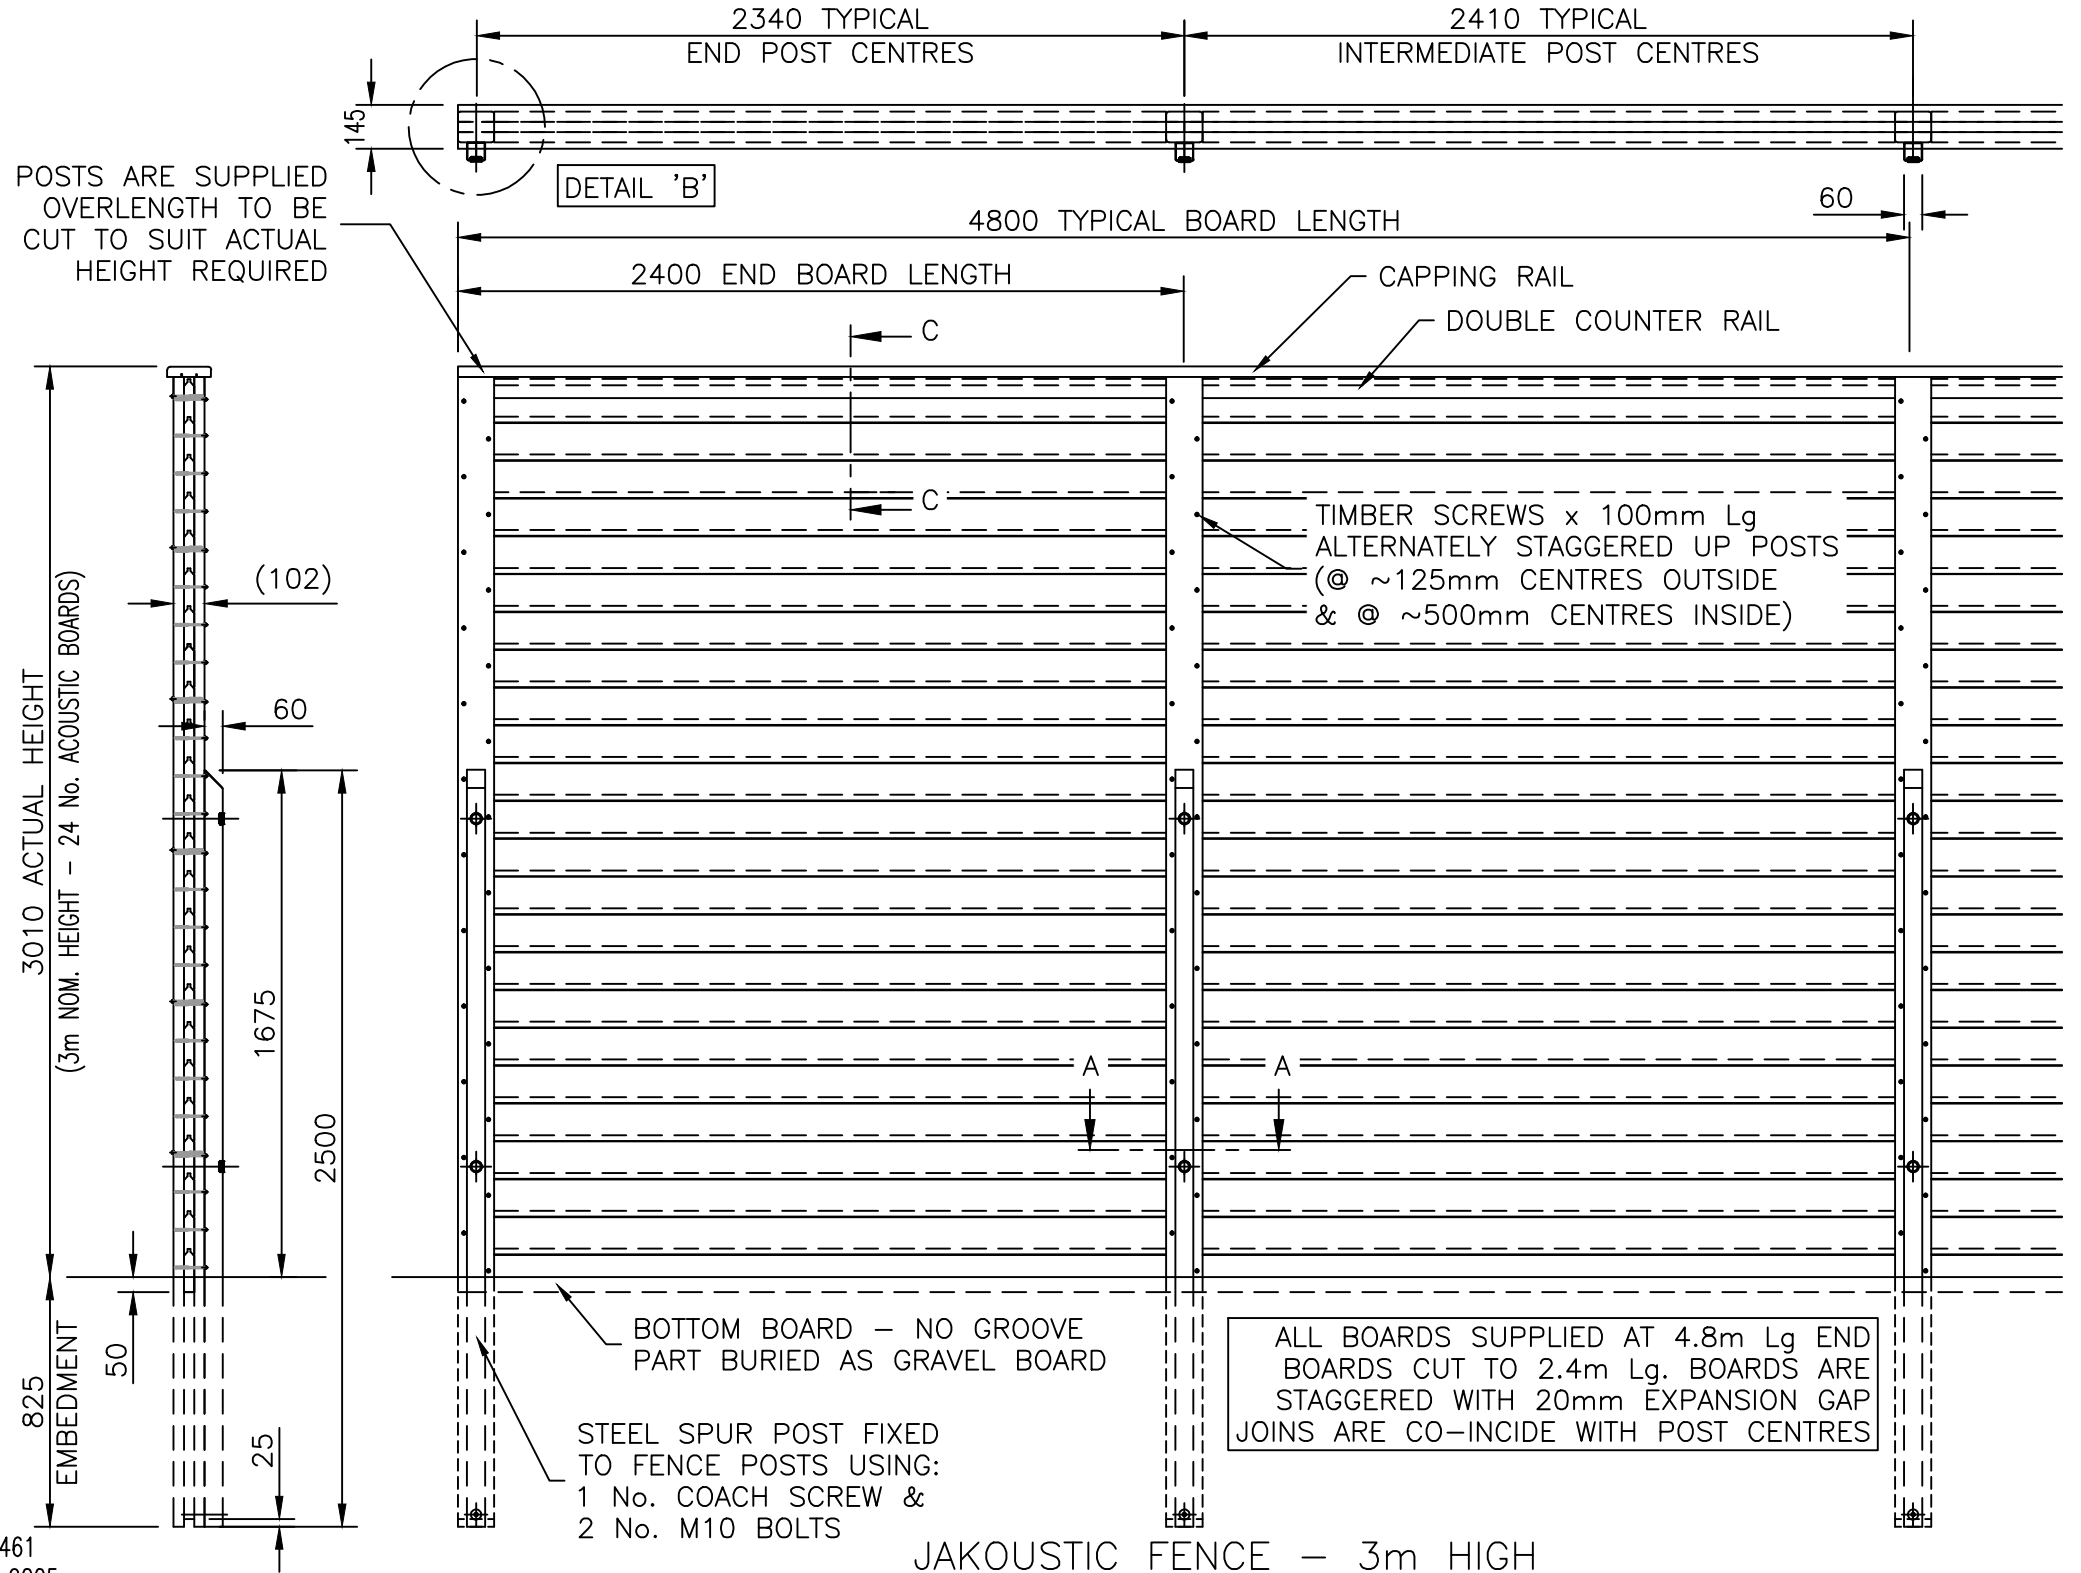

NOTES.  
 ALL DIMENSIONS ARE IN mm (UNO)  
 GAPS UNDER FENCING ARE NOMINAL DUE TO GROUND LEVELS.

MATERIALS.  
 ACOUSTIC BOTTOM BOARD: 139 x 34 thk (123 Nom. FACE)  
 ACOUSTIC T & G BOARD: 139 x 34 thk (123 Nom. FACE)  
 CAPPING RAIL: 145 x 34 thk PAR  
 TUNING FORK POST: 120 x 102 nom.  
 COUNTER RAIL: 70 x 34 thk PAR  
 STEEL SPUR POSTS: 60 x 60 SHS TYPICALLY,  
 ASSESSED TO SUIT SITE LOCATION.  
 ALL FIXINGS ARE GALVANISED OR STAINLESS STEEL.

FINISH.  
 TIMBER: JAKCURED TREATED.  
 STEEL: GALVANISED TO BS EN ISO 1461  
 STEEL: POWDER COATED: BLACK RAL 9005

ALL BOARDS SUPPLIED AT 4.8m Lg END  
 BOARDS CUT TO 2.4m Lg. BOARDS ARE  
 STAGGERED WITH 20mm EXPANSION GAP  
 JOINS ARE CO-INCIDE WITH POST CENTRES

JAKOUSTIC FENCE - 3m HIGH



Stowing Common, Near Ashford,  
 Kent. TN25 6BN  
 Telephone: 01233 750393  
 Fax: 01233 750403  
 www.jacksons-fencing.co.uk

DO NOT SCALE - IF IN DOUBT ASK

11	26/03/2020	NEW BORDER + NOTES
10	01/05/19	update
9	21/09/18	COVER BOARD DETAIL
8	16/03/18	TIMBER SCREWS
7	11/11/16	TIMBER DETAILS CORRECTED

Drawn	JR
Date	16/01/2005
Checked	AT
Size	A3
Scale	1:25 U.O.S

TITLE	SALES & INSTALLATION DRAWING	
	JAKOUSTIC FENCING SYSTEM - 3.0m HIGH	
CUSTOMER		Drawing No.
		J7/01043
ACK No.		Sheet 3

This Drawing Is The Property Of H.S. Jackson & Son (Fencing) Ltd, And May Not Be Copied Or Reproduced In Any Way Without Prior Written Permission.