
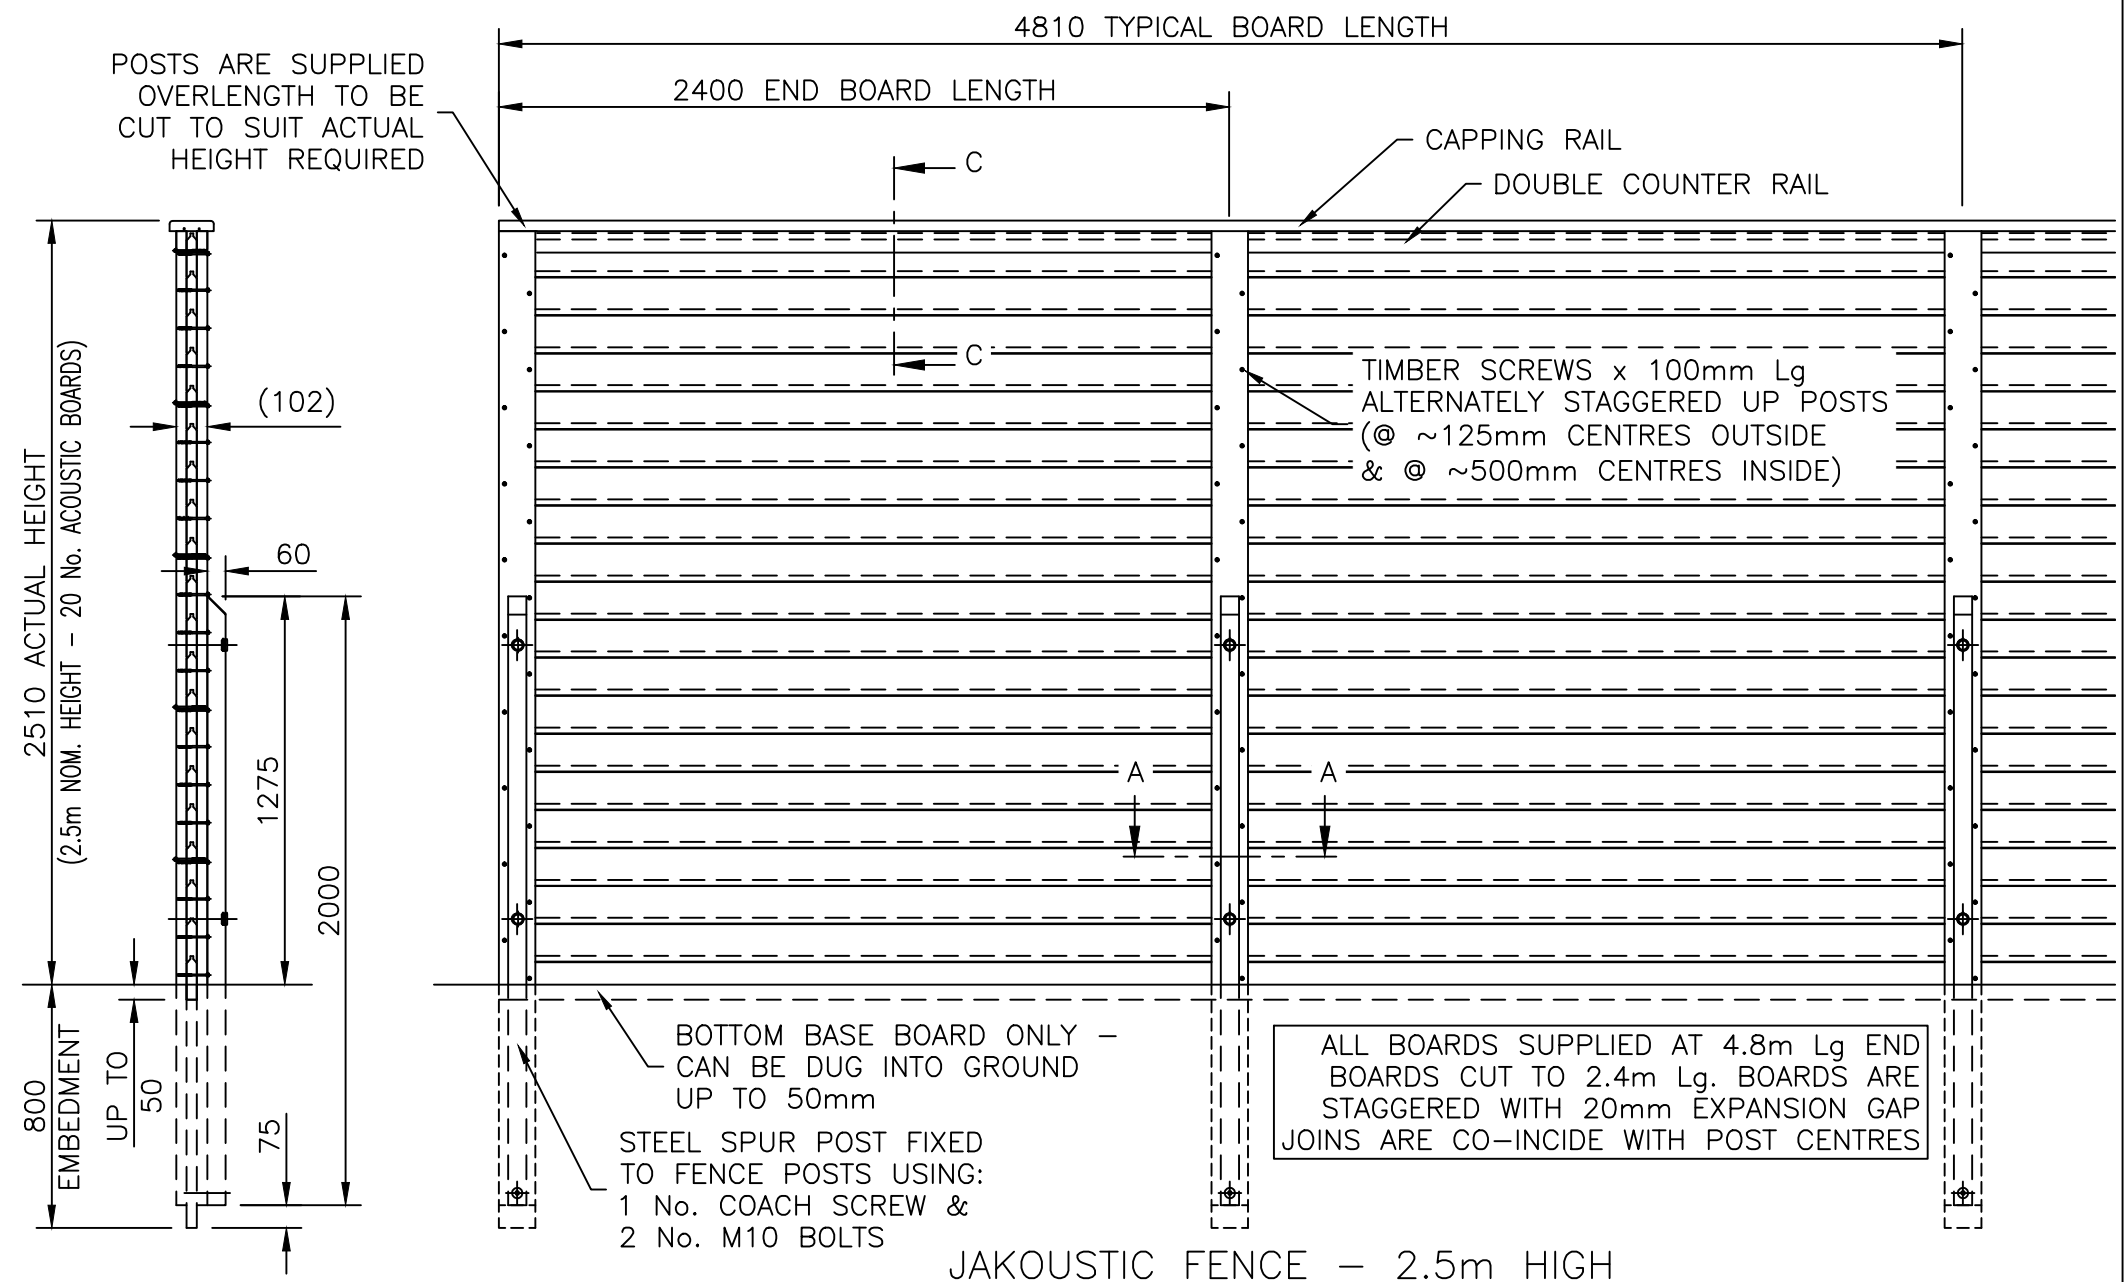


**NOTE**  
 COUNTER RAIL FIXINGS  
 65mm DECK SCREWS @ 600mm MAX CENTRES (5 PER COUNTER RAIL)  
 CAPPING RAIL FIXINGS  
 65mm DECK SCREWS 2 ROWS @ 600mm MAX CENTRES (20 PER CAPPING RAIL)

FENCING TO BE RAKED  
 (NOT STEPPED) TO SUIT  
 GROUND LEVELS AS  
 STANDARD

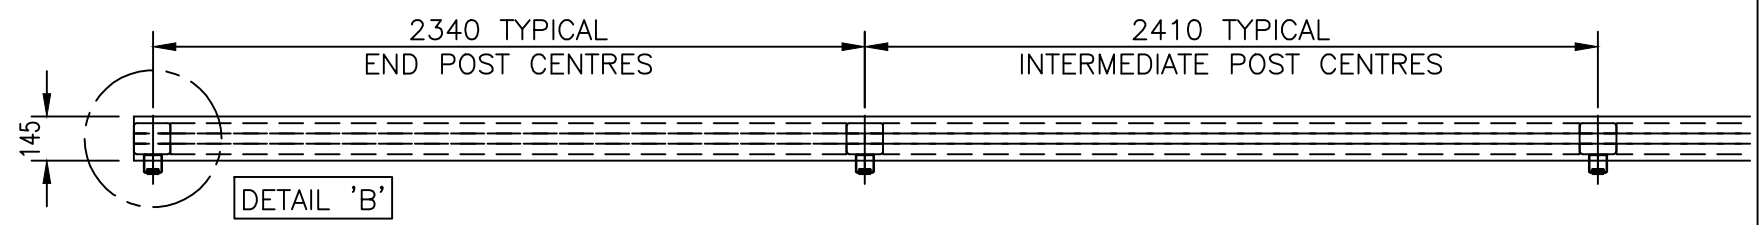

**NOTES.**  
 ALL DIMENSIONS ARE IN mm (UNO)  
 GAPS UNDER FENCING ARE NOMINAL DUE TO GROUND LEVELS.

**MATERIALS.**  
 ACOUSTIC BOTTOM BOARD: 139 x 34 thk (123 Nom. FACE)  
 ACOUSTIC T & G BOARD: 139 x 34 thk (123 Nom. FACE)  
 CAPPING RAIL: 145 x 34 thk PAR  
 TUNING FORK POST: 120 x 102 nom.  
 COUNTER RAIL: 70 x 34 thk PAR  
 STEEL SPUR POSTS: 60 x 60 SHS TYPICALLY,  
 ASSESSED TO SUIT SITE LOCATION.  
 ALL FIXINGS ARE GALVANISED OR STAINLESS STEEL.

**FINISH.**  
 TIMBER: JAKCURED TREATED.  
 STEEL: GALVANISED TO BS EN ISO 1461  
 STEEL: POWDER COATED: BLACK RAL 9005

LEAVE SPOIL SO THAT BASE BOARD  
 CONTACTS THE GROUND TO AVOID AIR GAP

**JAKOUSTIC FENCE – 2.5m HIGH**

**Jacksons Fencing**  
 Stowing Common, Near Ashford,  
 Kent. TN25 6BN  
 Telephone: 01233 750393  
 Fax: 01233 750403  
 www.jacksons-fencing.co.uk

DO NOT SCALE – IF IN DOUBT ASK

12	29/03/23	NOTES ADDED
11	26/03/2020	NEW BORDER + NOTES
10	01/05/19	update
9	21/09/18	COVER BOARD DETAIL
8	16/03/18	TIMBER SCREWS

Drawn	JR
Date	16/01/2005
Checked	AT
Size	A3
Scale	1:25 U.O.S

TITLE	SALES & INSTALLATION DRAWING JAKOUSTIC FENCING SYSTEM – 2.5m HIGH	
CUSTOMER		
ACK No.	J7/01043 Sheet 2	

This Drawing Is The Property Of H.S. Jackson & Son (Fencing) Ltd, And May Not Be Copied Or Reproduced In Any Way Without Prior Written Permission.