



DO NOT SCALE – IF IN DOUBT ASK

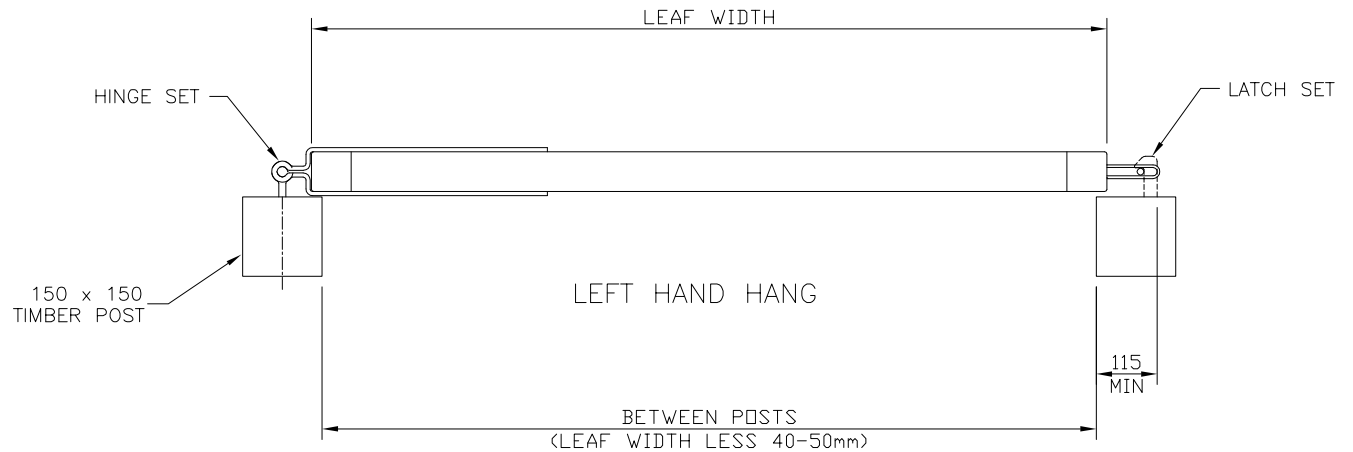

SINGLE GATE HUNG BEHIND POSTS  
ALLOWS 180° OPENING

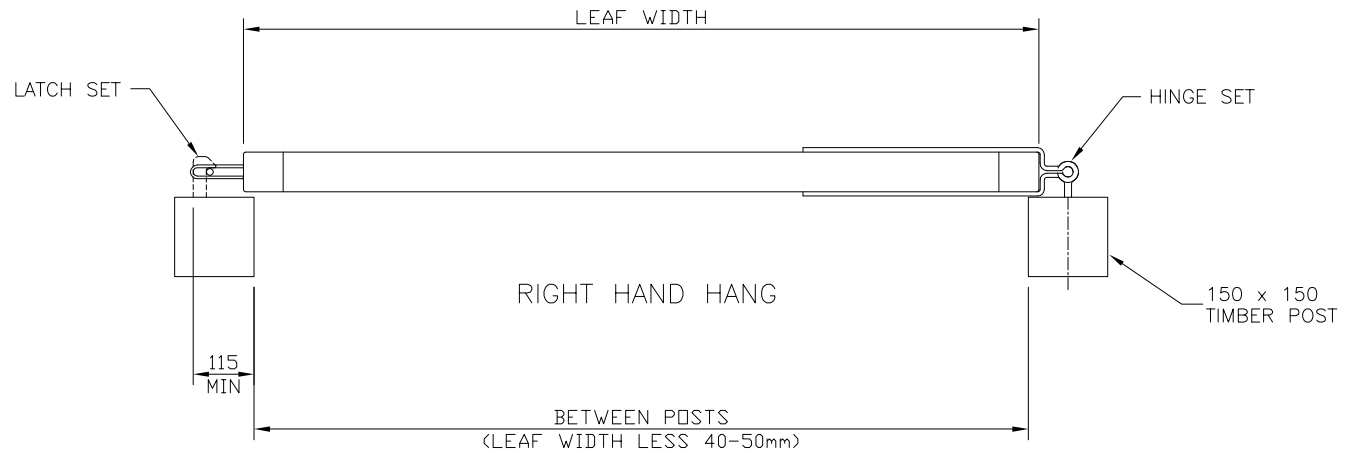

(IF 175mm POSTS ARE USED CLEARANCE BETWEEN POSTS = LEAF WIDTH LESS 90-110mm)

COMPATIBILITY

HINGE SETS

FOR WOODEN POSTS:

- A & B (TO, SHOWN)
- C & D (BOTTOM, SHOWN)

OR TO BUILD INTO BRICKWORK:

- A & G (TOP)
- C & G (BOTTOM)

LATCH SETS

SPRING CATCH SET

H, J & K (AS SHOWN)

OR AUTO-CATCH WITH STRIKER

(REFER TO THE GOOD FENCING GUIDE FOR MORE INFORMATION ON THE ABOVE)

**Jacksons**  
**FINE FENCING**

Stowing Common  
Near Ashford,  
KENT. TN25 6BN  
Telephone : 01233 750393  
Fax: 01233 750403  
Int. Tel : +44 (0)1233 750393

- ② 13/02/06 LEFT HAND HANG ADDED
- ① 05/01/06 UPDATED
- ① 11/12/01 ORIGINAL ISSUE

Drawn JR

Date 11/12/01

Checked

Size A3 Scale 1:10 U.O.S

TITLE SINGLE TIMBER ENTRANCE GATES  
HUNG BEHIND POSTS

CUSTOMER

ACK No.

Drawing No.

01 J7/02139

Sheet 1 of 4

This Drawing Is The Property Of H.S. Jackson & Son (Fencing) Ltd.  
And May Not Be Copied Or Reproduced In Any Way Without Prior Written Permission.