


DO NOT SCALE – IF IN DOUBT ASK

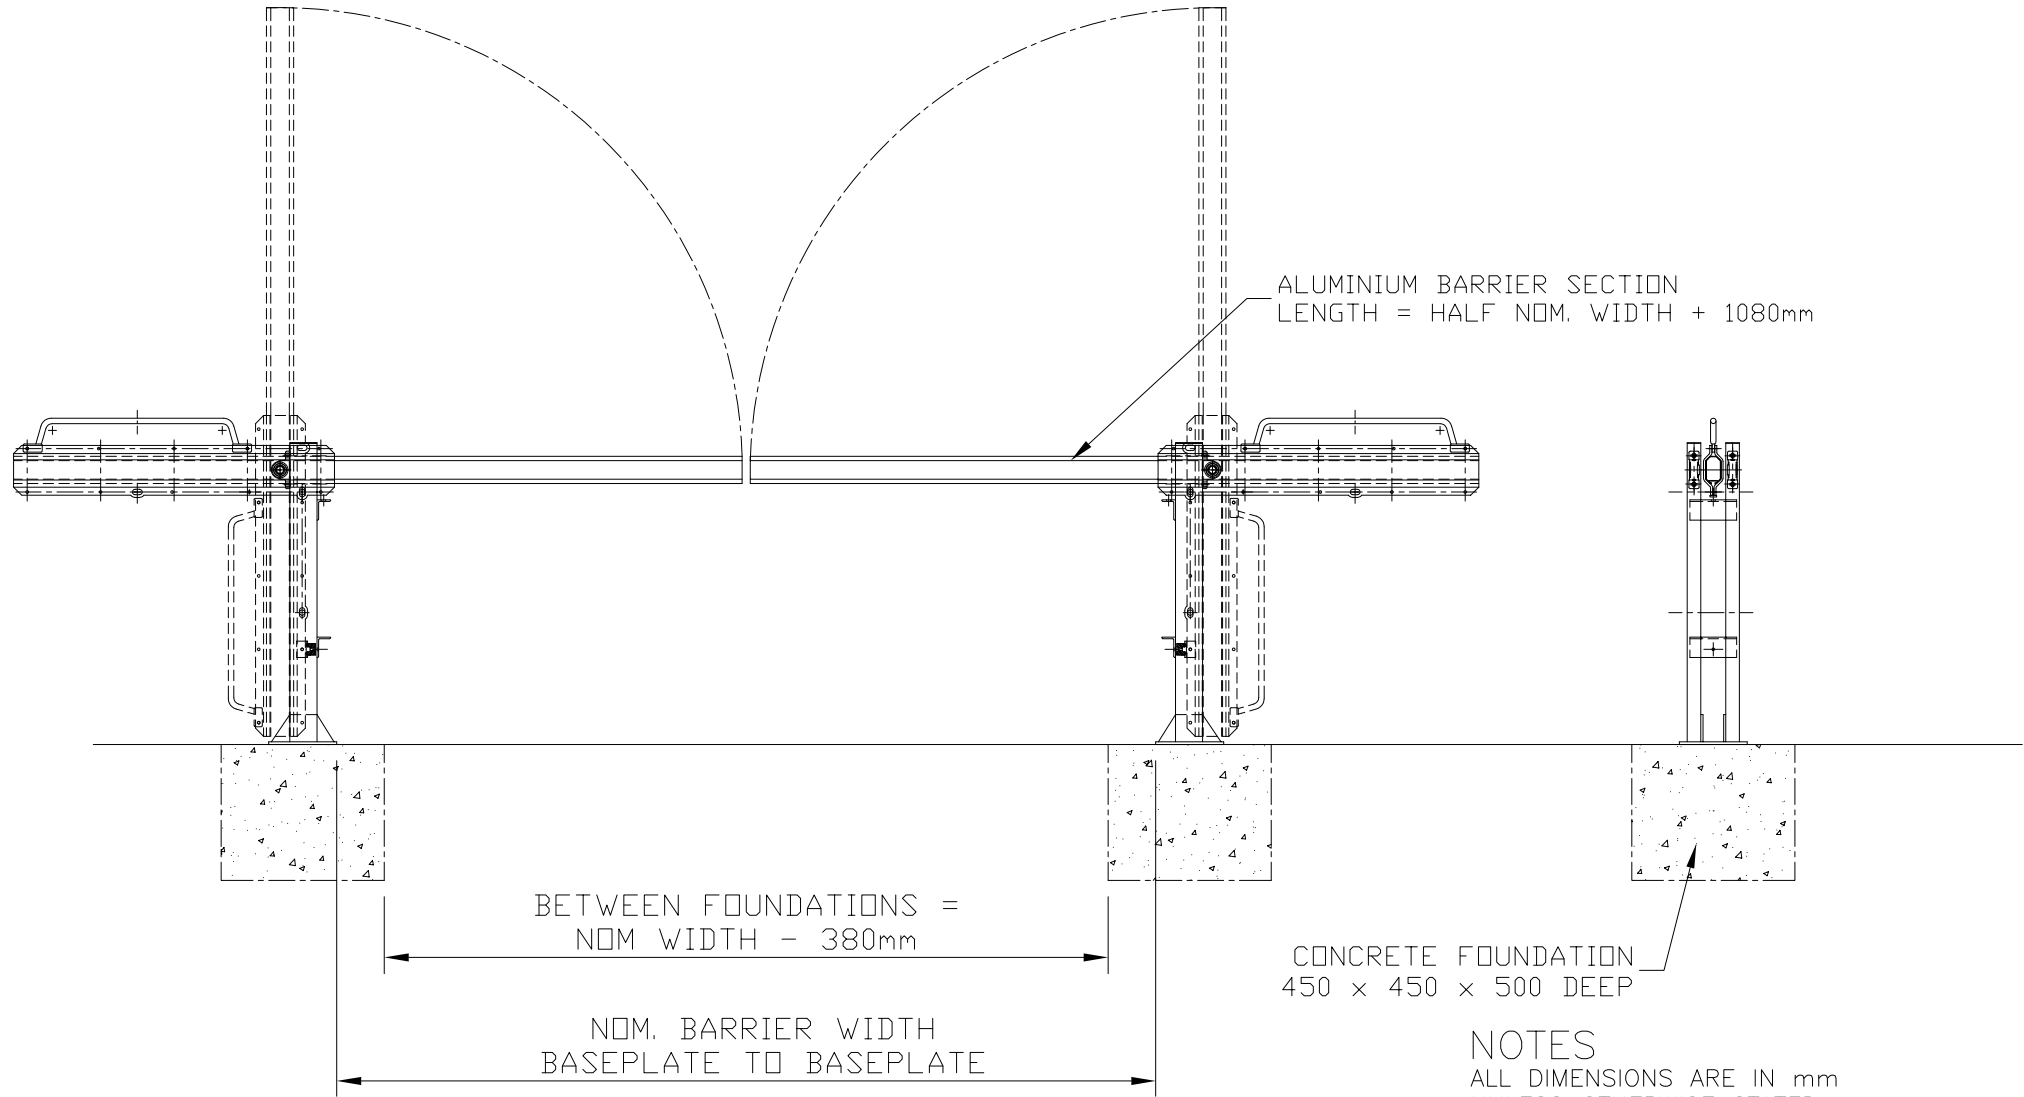

NOTES

ALL DIMENSIONS ARE IN mm
UNLESS OTHERWISE STATED
DOUBLE BARRIERS UNDER 10m DO NOT
REQUIRE CENTRAL SUPPORT LEG

Jacksons
FINE FENCING

Stowting Common
Near Ashford,
KENT. TN25 6BN
Telephone : 01233 750393
Fax: 01233 750403
Int. Tel : +44 (0)1233 750393

- ② 17/07/10 Foundation Sizes Changed
- ① 26/02/02 dimension added
- ⑥ 20/11/01 ORIGINAL ISSUE

Drawn JR
Date 19/11/01
Checked
Size A3 Scale 1:10 u.o.s

TITLE DOUBLE COUNTERBALANCE BARRIER
SALES DRAWING
CUSTOMER
ACK No.
Drawing No.
01 J4/04092
Sheet 5 of 6