

NOTES.

ALL DIMENSIONS ARE IN mm (UNO)
 HEIGHTS SHOWN ARE NOMINAL
 DUE TO GROUND LEVELS.
 FOUNDATIONS SHOWN ARE MINIMUM SIZES AND
 SHOULD BE ASSESSED TO SUIT GROUND CONDITIONS
 BASEPLATES SLOTTED FOR 4 No. M16 CHEMICAL FIXINGS



MATERIALS.

HANG POST (<=8.0m LEAF) 100 x 100 SHS
 (>8.0m LEAF) 150 x 150 SHS
 HOLD OPEN POST 80 x 60 RHS
 BARRIER ARM: 60 x 60 SHS
 TENSION WIRES ARE USED ON BARRIERS >8.0m LEAF

FINISH.

GALVANISED TO BS EN ISO 1461
 POWDER COATED: IF REQUESTED

BETWEEN POSTS	BARRIER WIDTH mm	HANG POST SIZE (DUG IN)	HANG POST BASE SIZE (BASEPLATED)
6.2-8.2m	4000	100 x 100 SHS	500 CUBE
8.4-12.2m	6000	100 x 100 SHS	500 CUBE
12.4-16.2m	8000	100 x 100 SHS	700 CUBE
16.4-18.2m	9000	150 x 150 SHS	700 CUBE

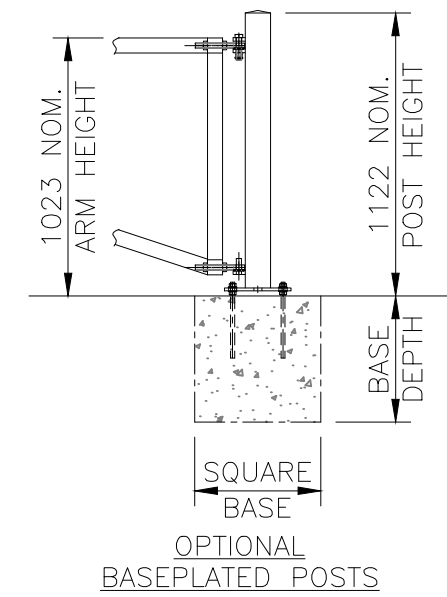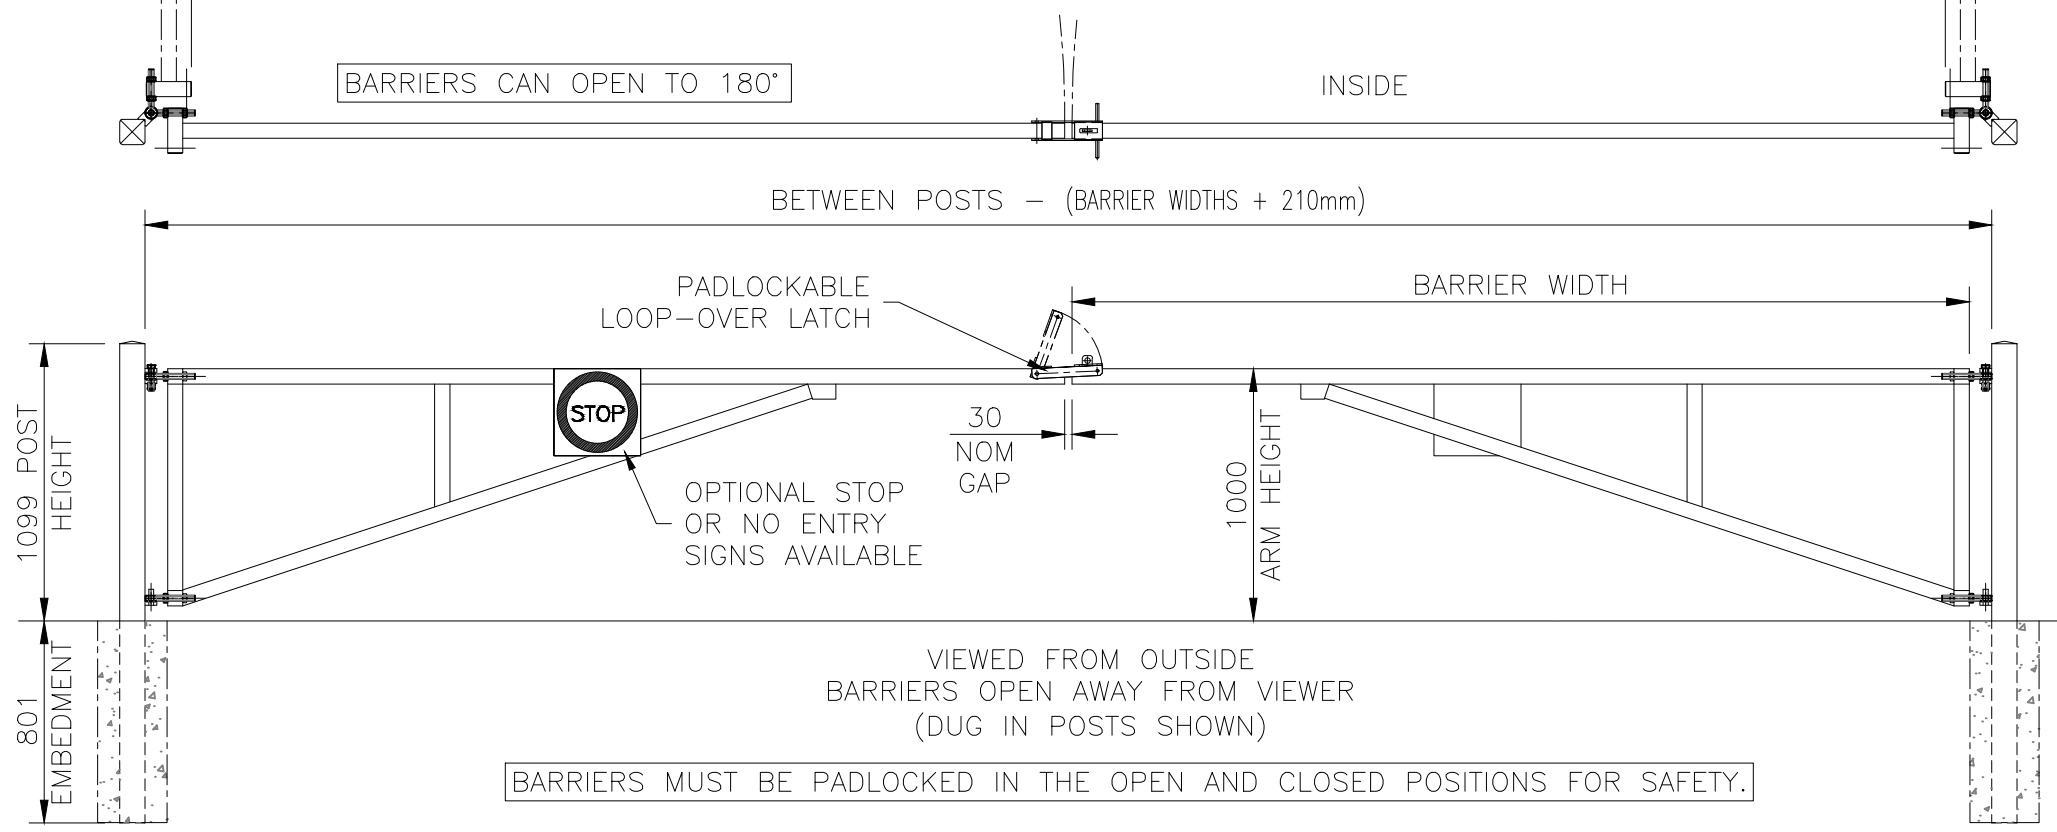

DOUBLE WARDEN BARRIER PAIR



Stowting Common, Near Ashford, Kent. TN25 6BN
 Telephone: 01233 750393
 Fax: 01233 750403
 www.jacksons-fencing.co.uk
 www.jacksons-security.co.uk

DO NOT SCALE - IF IN DOUBT ASK

7	16/03/2020	NEW BORDER + NOTES
6	12/03/18	RE-DRAWN
5	19/07/16	RE-DRAWN
4	20/04/15	NEW BORDER
3	21/04/06	NOTE: ADDED

Drawn	KKB
Date	03/03/1994
Checked	
Size	A3
Scale	1:30 U.O.S

TITLE	SALES DRAWING	
	DOUBLE WARDEN BARRIER PAIR	
CUSTOMER	ACK No.	
Drawing No.	J4/04023	

This Drawing Is The Property Of H.S. Jackson & Son (Fencing) Ltd, And May Not Be Copied Or Reproduced In Any Way Without Prior Written Permission.