
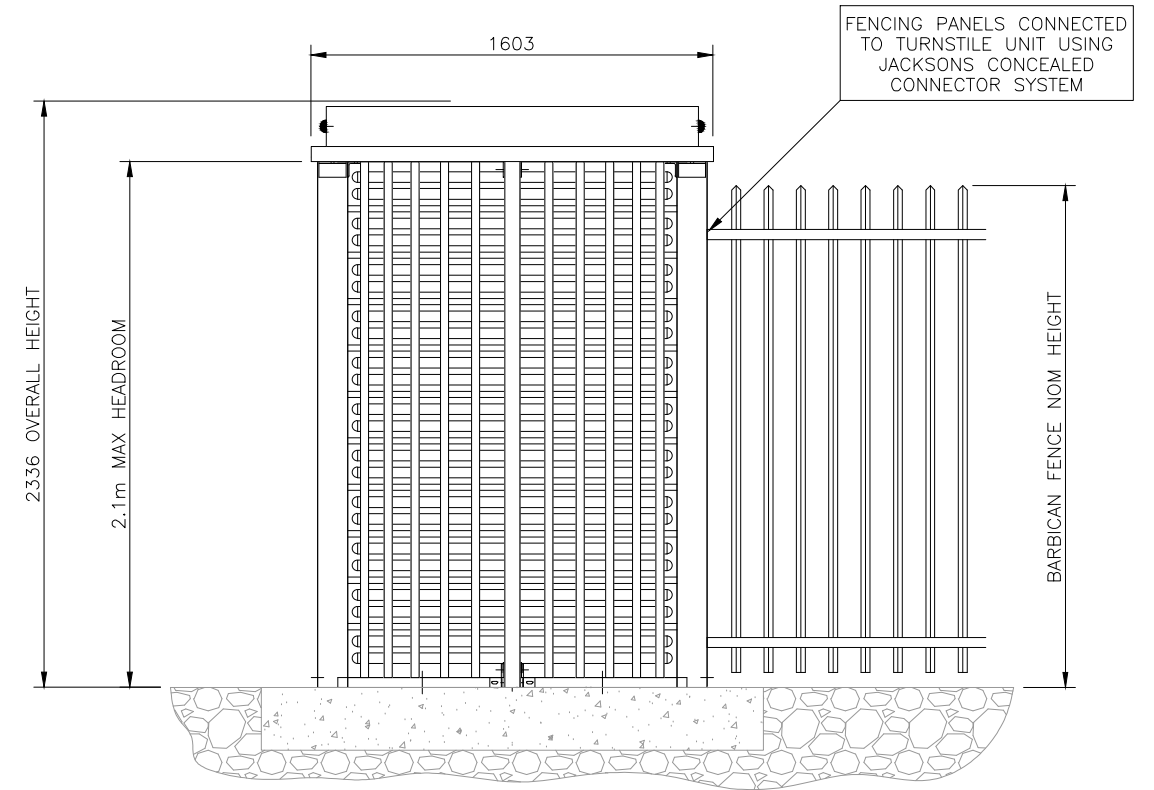


DO NOT SCALE – IF IN DOUBT ASK

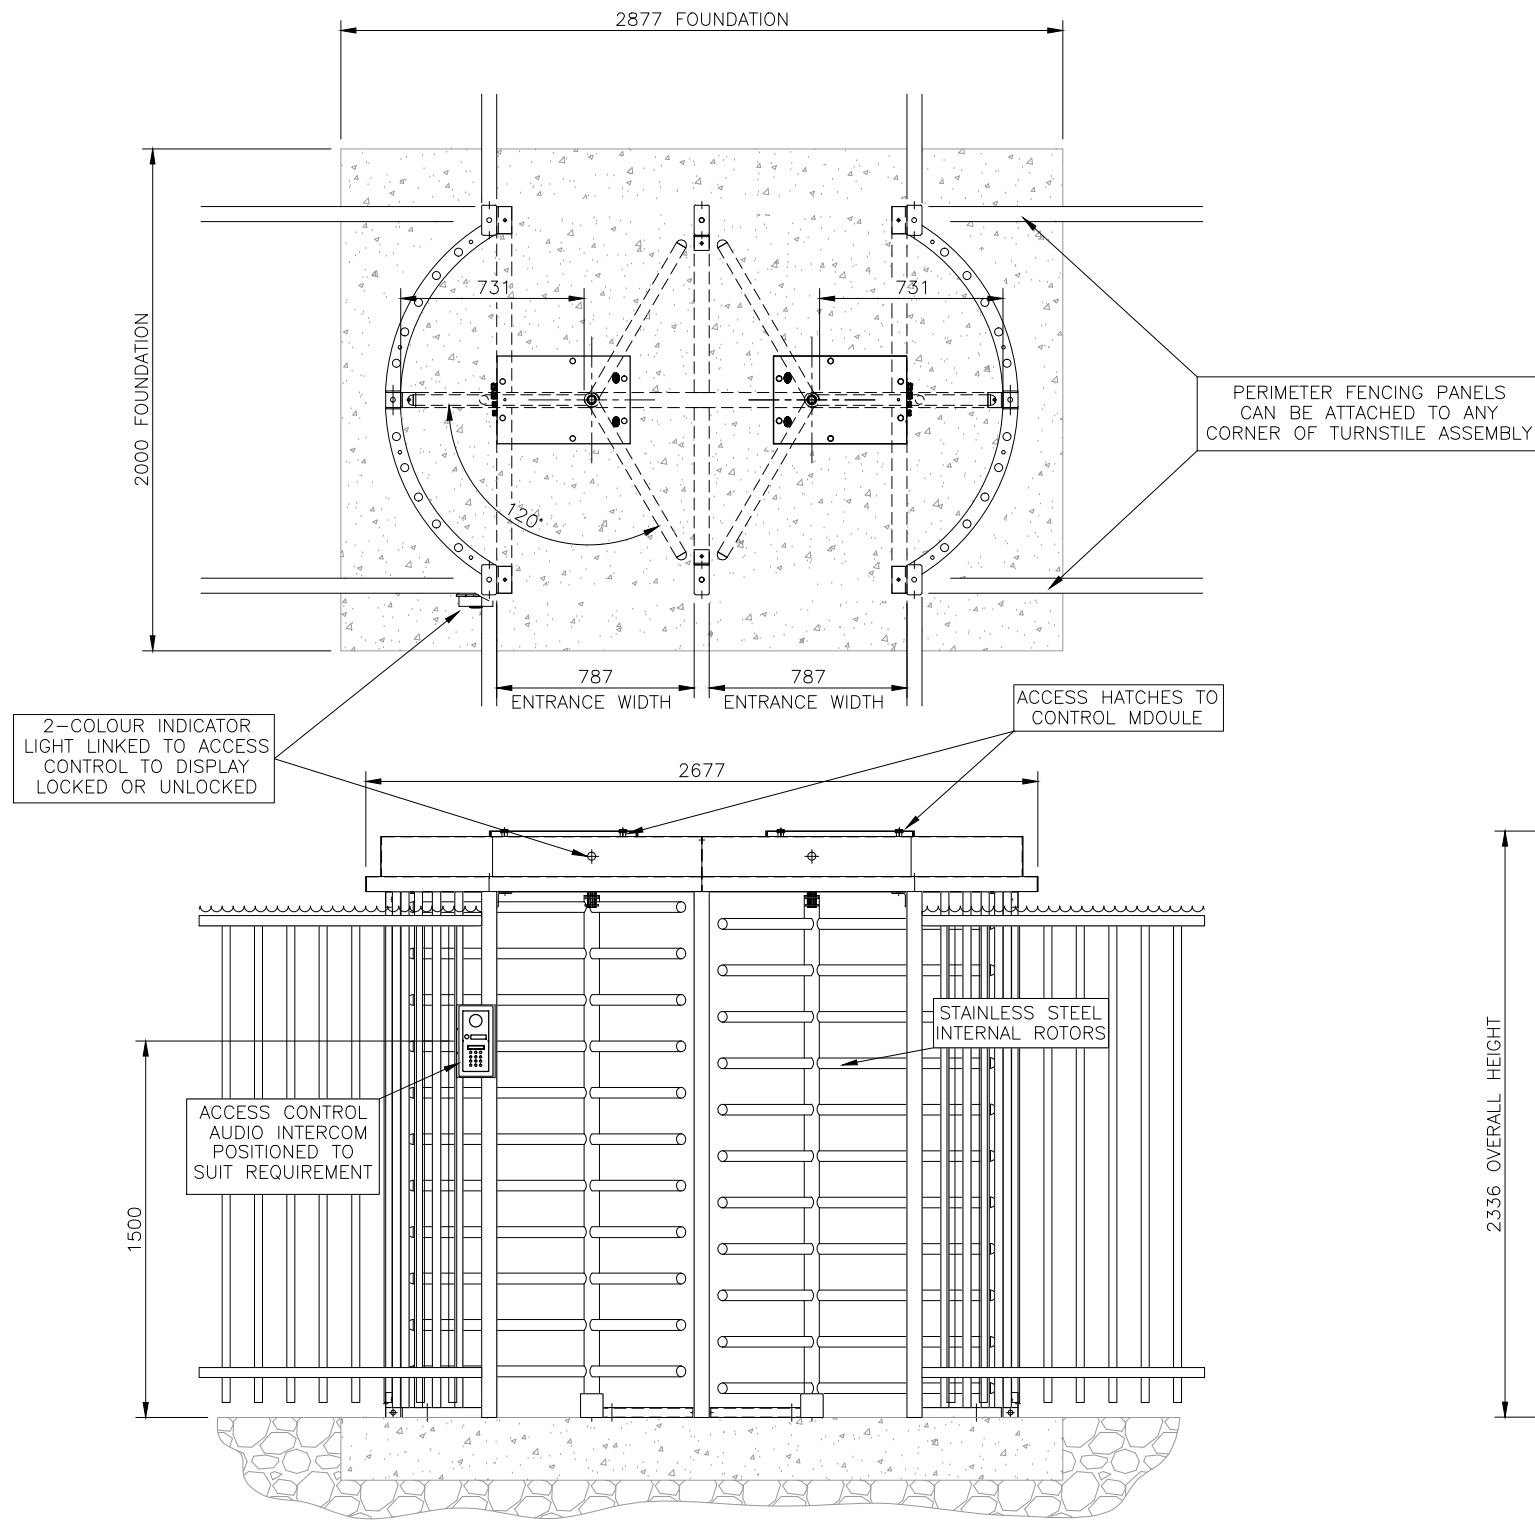

**Jacksons**  
**FINE FENCING**

Stowting Common  
Near Ashford,  
KENT. TN25 6BN  
Telephone : 01233 750393  
Fax: 01233 750403  
Int. Tel : +44 (0)1233 750393

This Drawing Is The Property Of H.S. Jackson & Son (Fencing) Ltd.  
And May Not Be Copied Or Reproduced In Any Way Without Prior Written Permission.

14/02/15 Original Issue

Drawn	NM
Date	14/02/15
Checked	
Size	A3
Scale	NTS U.O.S

TITLE Double 120 Degree Function Turnstile Assembly

CUSTOMER

ACK No.

Drawing No.  
14 J4/04157