


CUSTOMERS REQUIREMENTS			
DESCRIPTION	QTY	BASE FIXINGS PER BRACKET REQUIRED	TOTAL BASE FIXINGS REQUIRED
END BRACKET		(3)	
INTERMEDIATE BRACKET		(2)	
JOINING TUBE			
CORNER MITRE SUPPORT			
ROTA COBRA SPIKE			
ø41.5 TOP RAIL TUBE x 6m Lg			

ENSURE SUPPORTING BRACKETS ARE WITHIN 1.5m OF CORNER TO PROVIDE ADEQUATE SUPPORT

ROTA COBRA SPIKES ARE FREE TO ROTATE AROUND TUBE

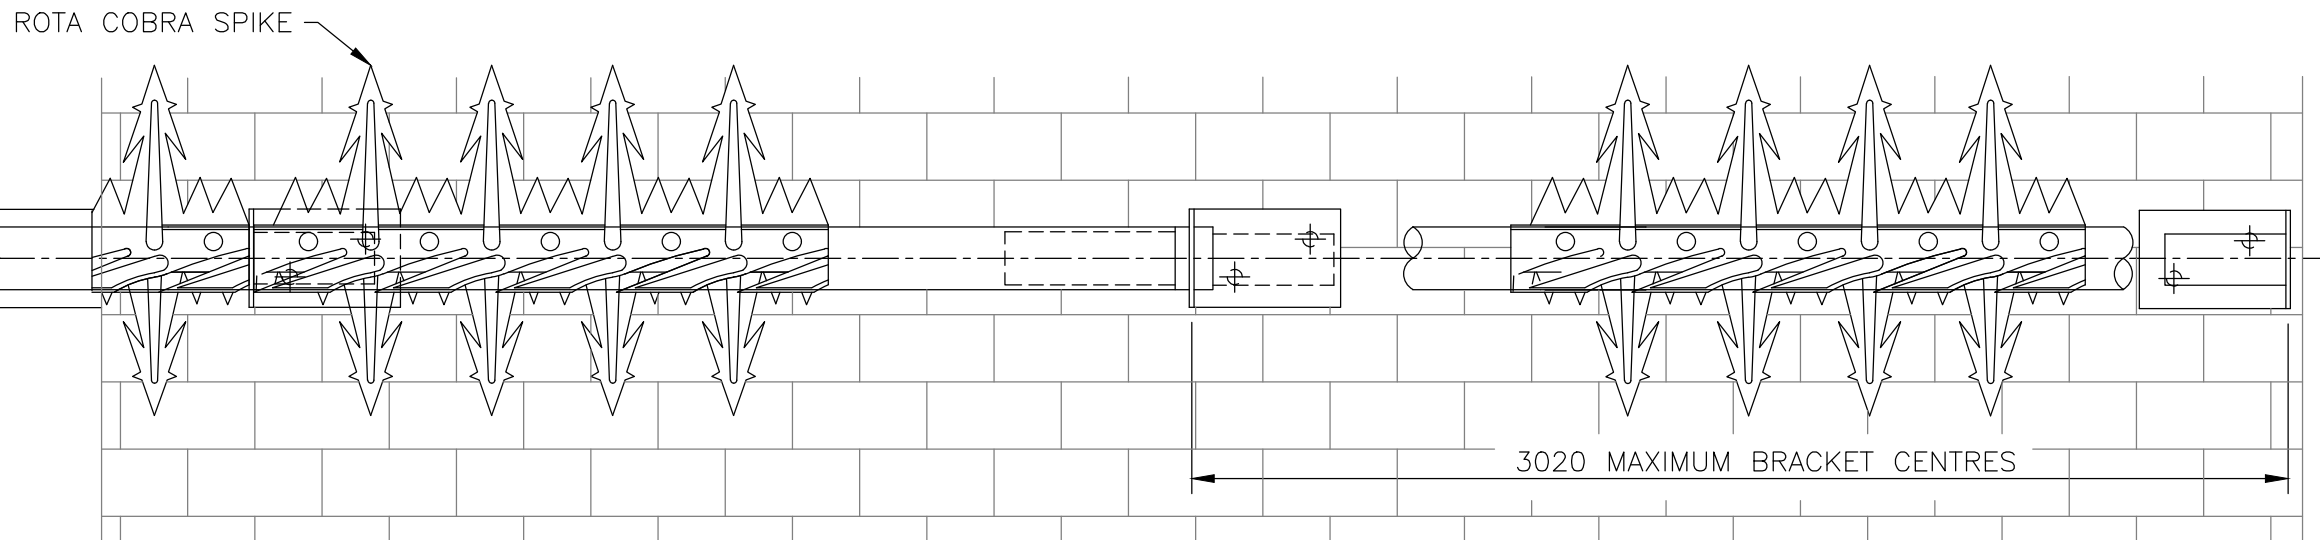

NOTES.
 ALL DIMENSIONS ARE IN mm (UNO) FINISH.
 GALVANISED TO BS EN ISO 1461
 POWDER COATED: IF REQUESTED

ROTARY COBRA SPIKE – MOUNTED TO WALL FACE

Jacksons Fencing

Stowting Common, Near Ashford,
 Kent. TN25 6BN
 Telephone: 01233 750393
 Fax: 01233 750403
 www.jacksons-fencing.co.uk

DO NOT SCALE – IF IN DOUBT ASK

1 17/03/2020 NEW BORDER + NOTES
 0 21/09/11 Original Issue

Drawn J.REED
 Date 26/07/2011
 Checked
 Size A3
 Scale 1:5 U.O.S

TITLE SALES DRAWING
 ROTARY COBRA SPIKE – WALL FACE FIXED
 CUSTOMER
 Drawing No. J4/04154
 Sheet 2
 ACK No.

This Drawing Is The Property Of H.S. Jackson & Son (Fencing) Ltd, And May Not Be Copied Or Reproduced In Any Way Without Prior Written Permission.