


DO NOT SCALE – IF IN DOUBT ASK

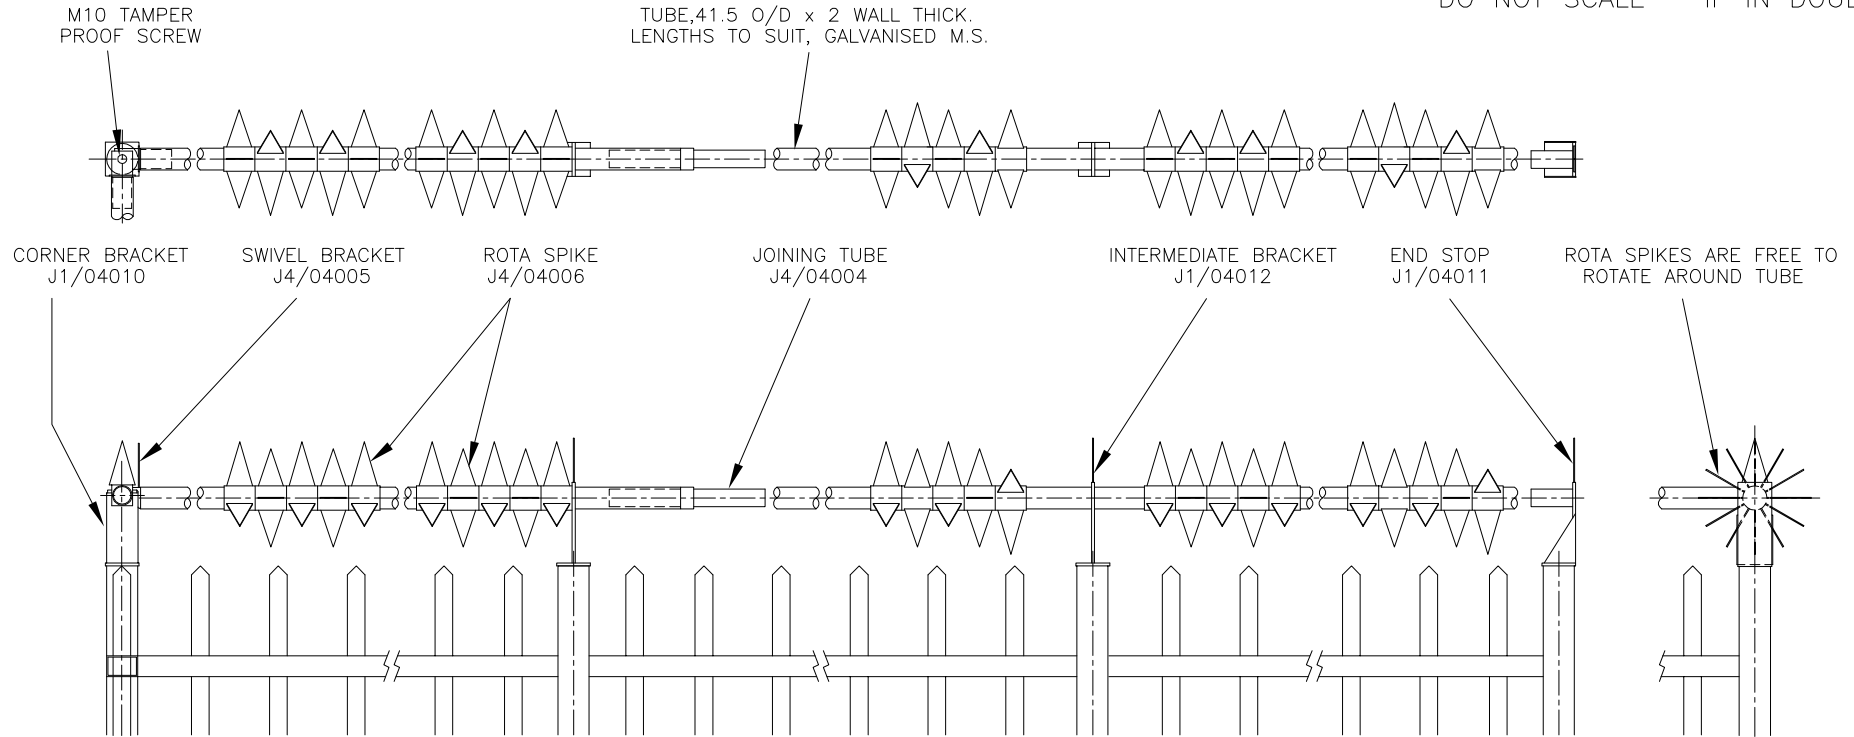

CUSTOMERS REQUIREMENTS	
DESCRIPTION	No. REQ'D
CORNER BRACKET C/W M10 x 30 LONG RESISTROX SCREW	
END STOP	
INTERMEDIATE BRACKET	
JOINING TUBE	
SWIVEL BRACKET	
ROTA SPIKE	
41.5 O/D x 2 WALL THICK. GALVANISED M.S. TUBE	

NOTES.

ALL DIMENSIONS ARE IN mm (U.N.O)

Finish.

GALVANISED TO BS EN ISO 1461:1999
POWDER COATED IF REQUIRED

Jacksons
FINE FENCING

Stowting Common
Near Ashford,
KENT. TN25 6BN
Telephone : 01233 750393
Fax: 01233 750403
Int. Tel : +44 (0)1233 750393

① 05/01/06
② 10/04/91

NEW BORDER
Original Issue

Drawn YH

Date 10/04/91

Checked

Size A3 Scale 1:10 U.O.S

TITLE BARBICAN ROTA SPIKE
ABOVE BARBICAN FENCING

CUSTOMER

ACK No.

Drawing No.
90 J1/04013

This Drawing Is The Property Of H.S. Jackson & Son (Fencing) Ltd.
And May Not Be Copied Or Reproduced In Any Way Without Prior Written Permission.