


FOR CHANGE OF DIRECTION OR CORNERS - DOUBLE POST

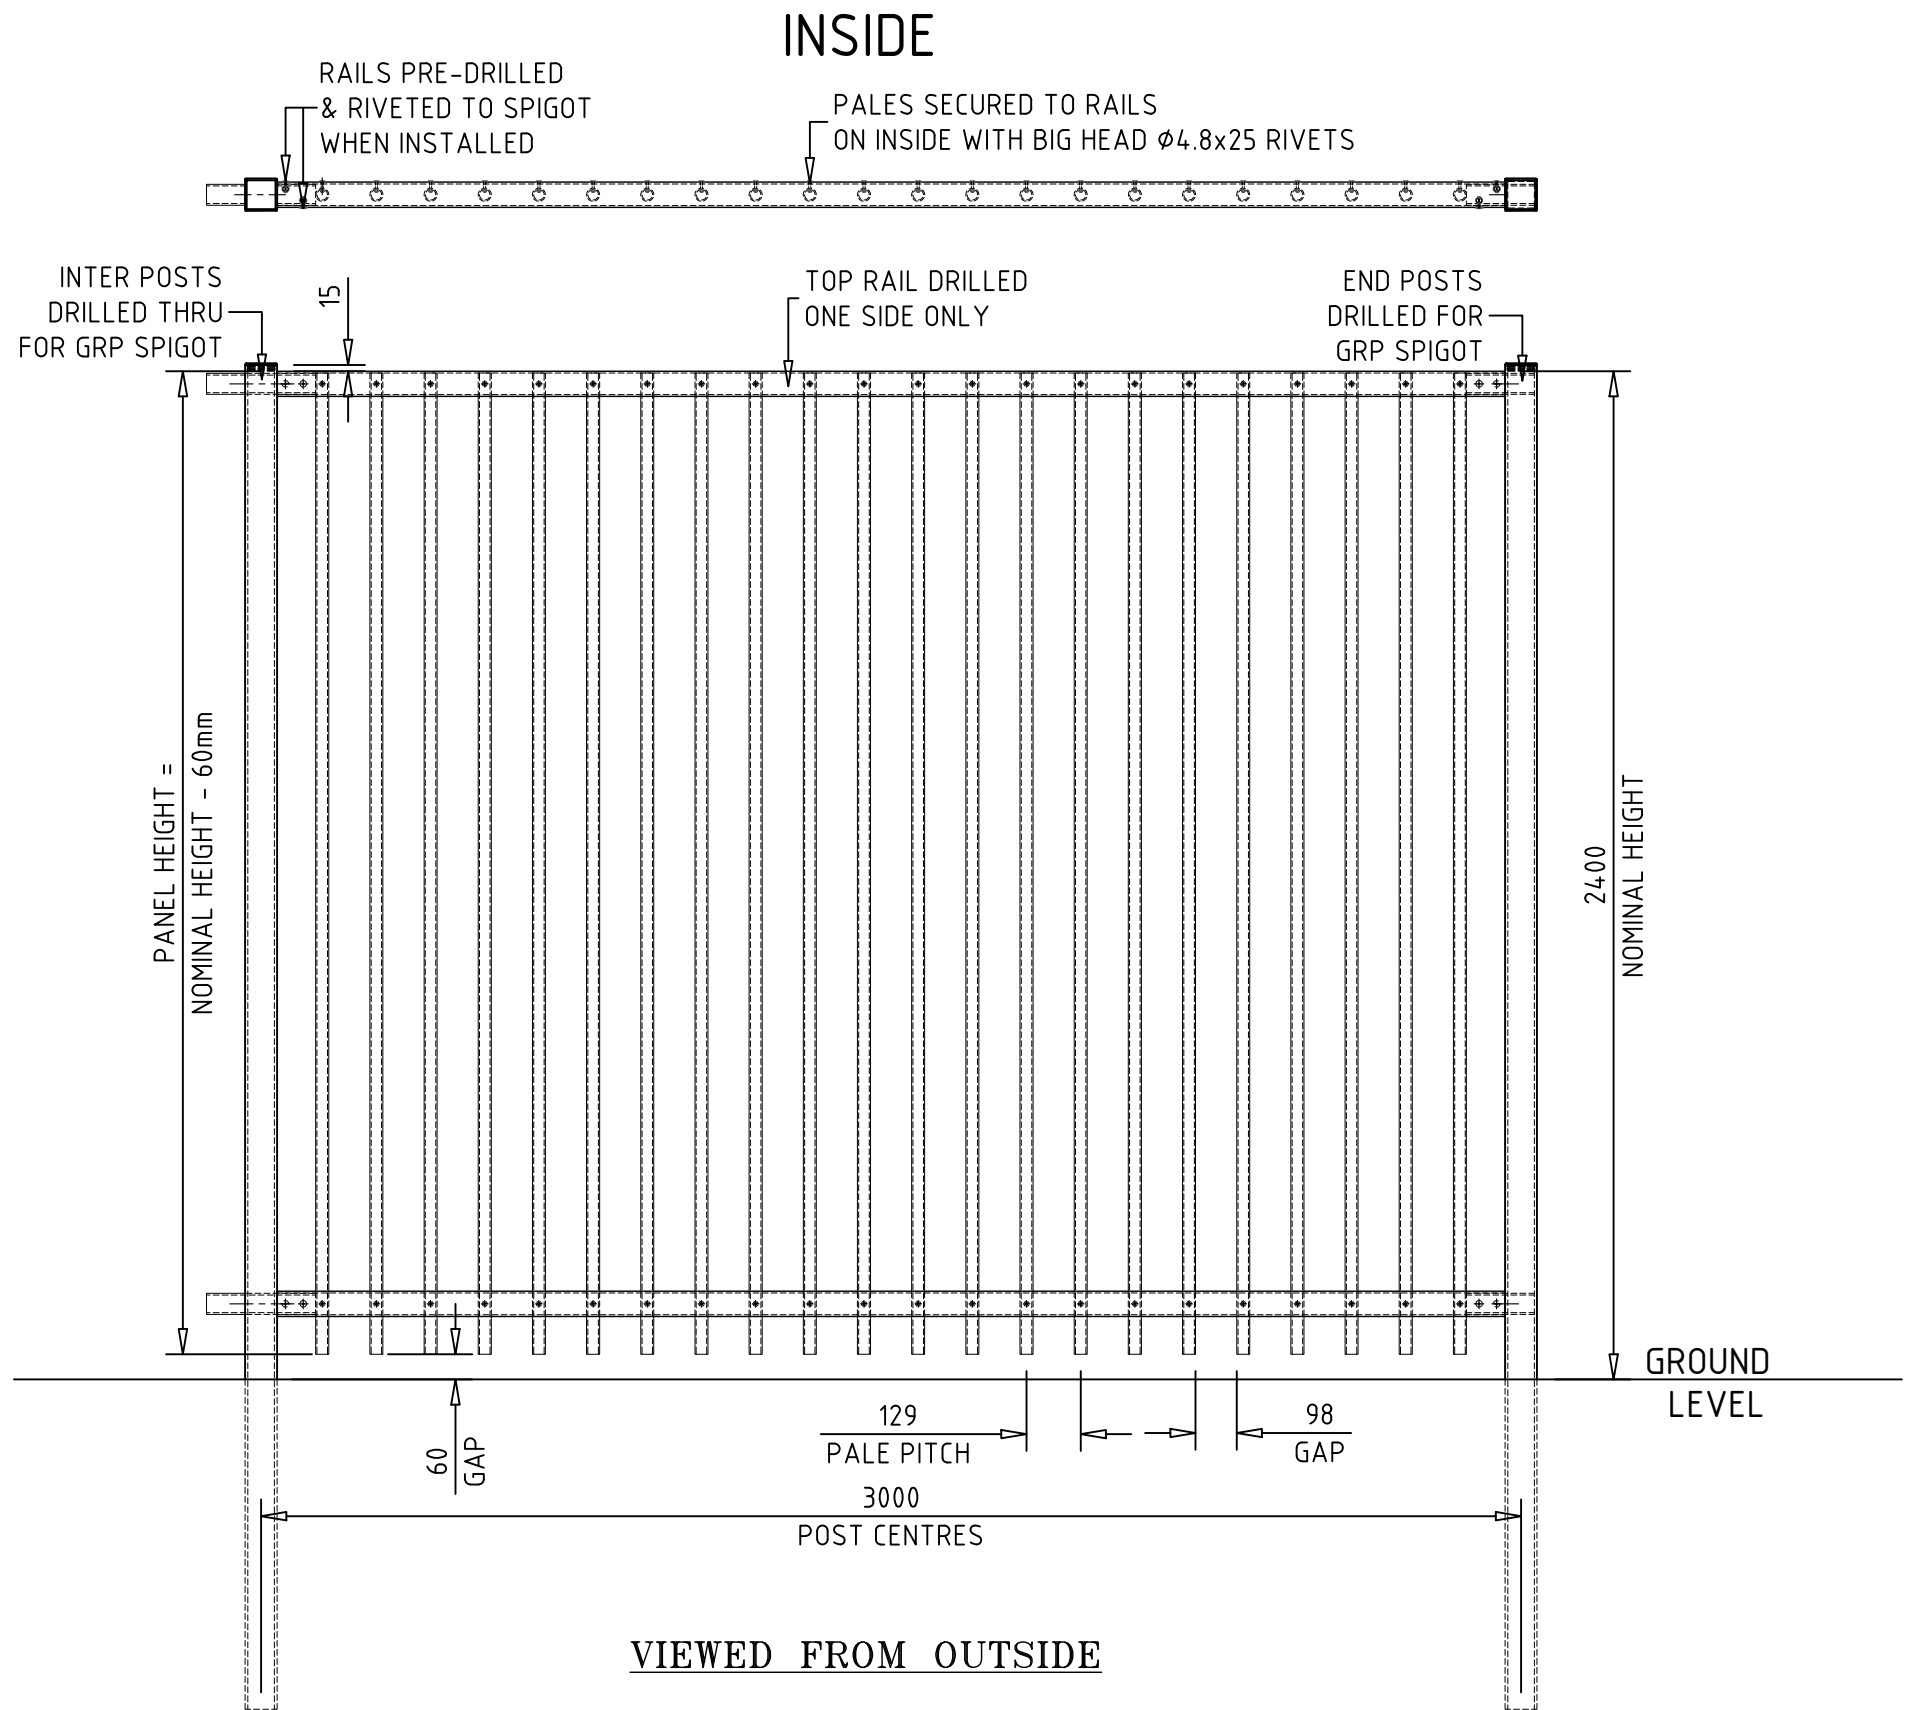

NOTES.

ALL DIMENSIONS ARE IN mm (UNO)
GAPS UNDER GATES & FENCING ARE NOMINAL DUE TO GROUND LEVELS.

MATERIALS.

FENCE POST: GRP BOX PROFILE-76x76x6.35
FENCE RAILS: GRP BOX PROFILE-60x60x4.25
PALES: GRP TUBE PROFILE-Ø31x3 WALL
SPIGOTS: GRP TUBE PROFILE - Ø50x4 WALL

FINISH.

SELF COLOUR - ISO GREY

Jacksons Fencing

Stowting Common, Near Ashford,
Kent. TN25 6BN
Telephone: 01233 750393
Fax: 01233 750403
www.jacksons-fencing.co.uk

DO NOT SCALE - IF IN DOUBT ASK

Drawn	PW
Date	11/07/18
Checked	
Size	Scale
A3	1:18 U.O.S

TITLE
GRP SENTRY FENCING SALES DRAWING

CUSTOMER

Drawing No.

This Drawing Is The Property Of H.S. Jackson & Son (Fencing) Ltd, And May Not Be Copied Or Reproduced In Any Way Without Prior Written Permission.

0 11/07/18

Original Issue

ACK No.