

FOR CHANGE OF DIRECTION OR CORNERS - DOUBLE POST

RAILS PRE-DRILLED & RIVETED TO SPIGOT WHEN INSTALLED

INSIDE


PALES SECURED TO RAILS ON INSIDE WITH BIG HEAD $\phi 4.8 \times 25$ RIVETS

INTER POSTS DRILLED THRU FOR GRP SPIGOT

15

TOP RAIL DRILLED ONE SIDE ONLY

END POSTS DRILLED FOR GRP SPIGOT

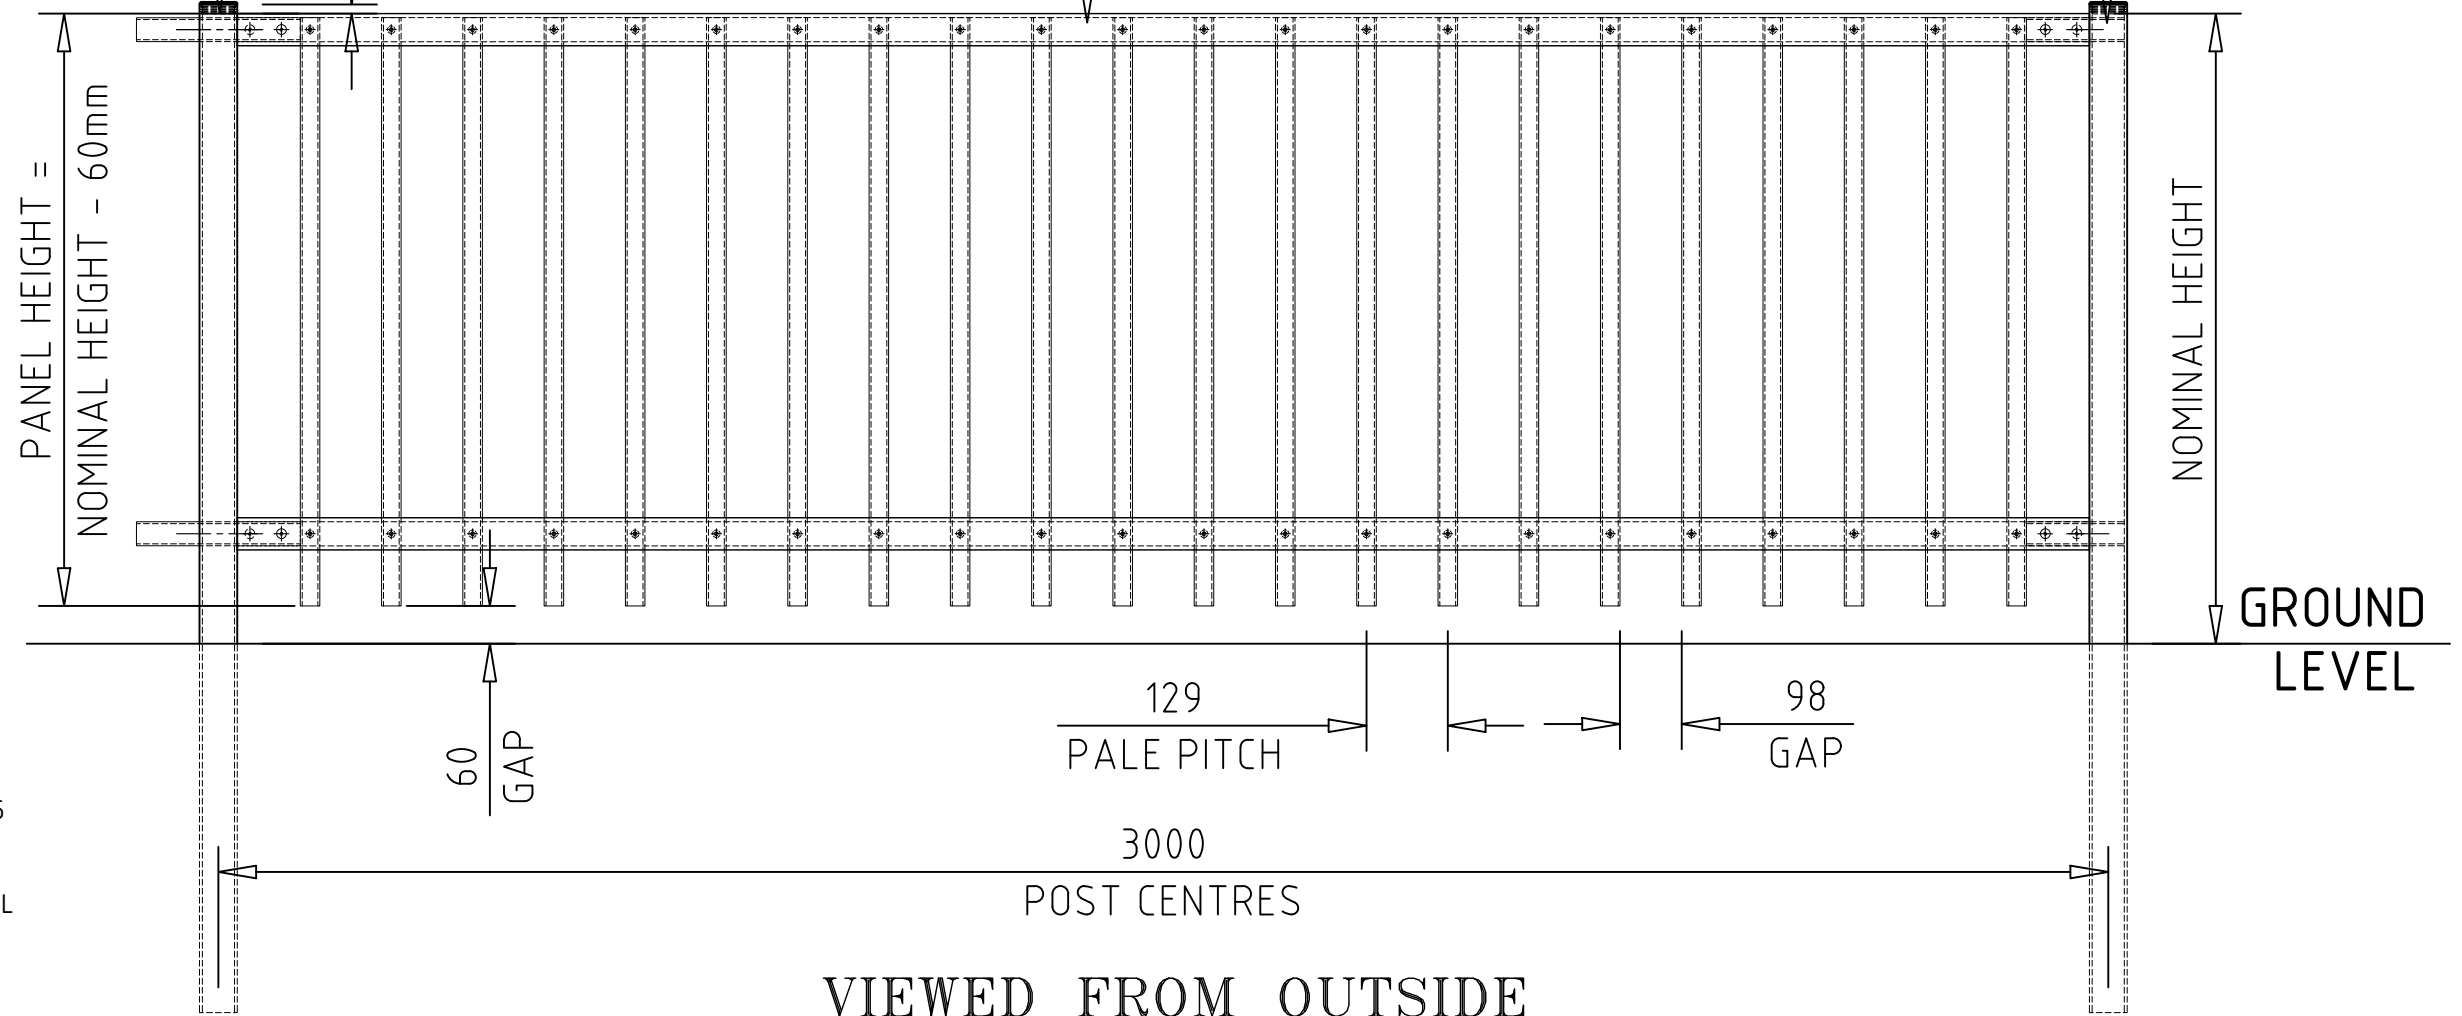

AVAILABLE HEIGHTS:

- 1000mm HIGH - NOMINAL
- 1200mm HIGH - NOMINAL
- 1500mm HIGH - NOMINAL
- 1800mm HIGH - NOMINAL
- 2000mm HIGH - NOMINAL

NOTES.

ALL DIMENSIONS ARE IN mm (UNO)
GAPS UNDER GATES & FENCING ARE NOMINAL DUE TO GROUND LEVELS.

MATERIALS.

FENCE POST: GRP BOX PROFILE-60x60x4.25
FENCE RAILS: GRP BOX PROFILE-51x51x6.35
PALES: GRP TUBE PROFILE- $\phi 31 \times 3$ WALL
SPIGOTS: GRP TUBE PROFILE - $\phi 38 \times 3$ WALL

FINISH.

SELF COLOUR - ISO GREY



Stowting Common, Near Ashford,
Kent. TN25 6BN
Telephone: 01233 750393
Fax: 01233 750403
www.jacksons-fencing.co.uk

DO NOT SCALE - IF IN DOUBT ASK

Drawn	PW
Date	10/7/18
Checked	
Size	Scale
A3	1:12 U.O.S

TITLE
GRP SENTRY FENCING
SALES DRAWING

CUSTOMER
Drawing No.
ACK No.

This Drawing Is The Property Of H.S. Jackson & Son (Fencing) Ltd, And May Not Be Copied Or Reproduced In Any Way Without Prior Written Permission.

10/07/18

Original Issue