



STANDARD BOWTOP

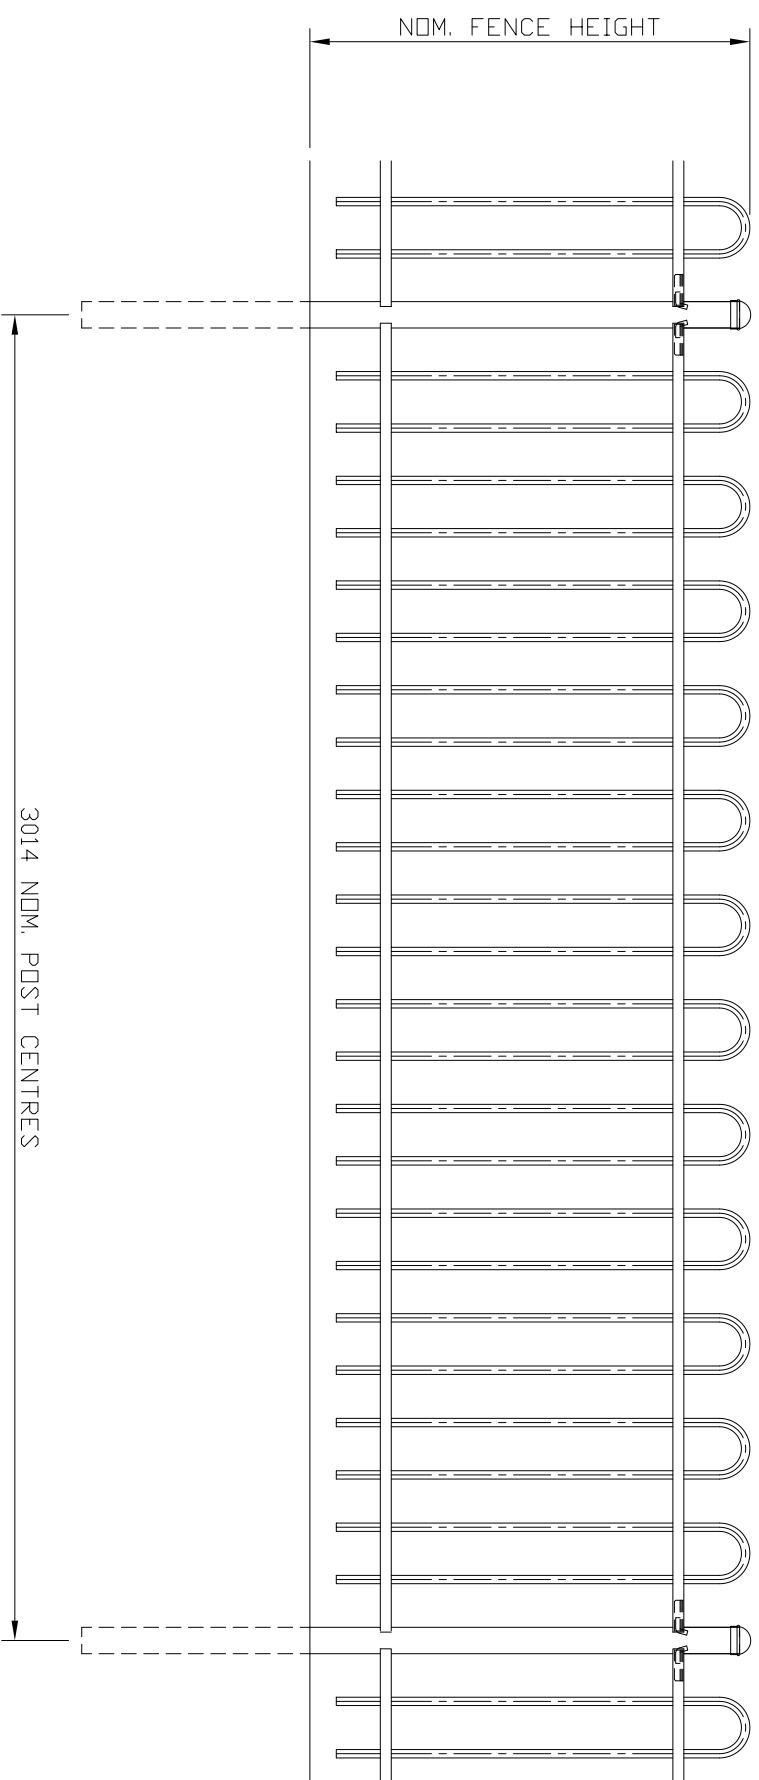

POST CENTRES	RAIL LENGTH	No. HOOPS
3014 <sup>+0</sup> / <sub>-84</sub>	2954 <sup>+0</sup> / <sub>-84</sub>	12
2776 <sup>+0</sup> / <sub>-84</sub>	2716 <sup>+0</sup> / <sub>-84</sub>	11
2538 <sup>+0</sup> / <sub>-84</sub>	2478 <sup>+0</sup> / <sub>-84</sub>	10
2300 <sup>+0</sup> / <sub>-84</sub>	2240 <sup>+0</sup> / <sub>-84</sub>	9
2062 <sup>+0</sup> / <sub>-84</sub>	2002 <sup>+0</sup> / <sub>-84</sub>	8
1824 <sup>+0</sup> / <sub>-84</sub>	1764 <sup>+0</sup> / <sub>-84</sub>	7
1586 <sup>+0</sup> / <sub>-84</sub>	1526 <sup>+0</sup> / <sub>-84</sub>	6
1348 <sup>+0</sup> / <sub>-84</sub>	1288 <sup>+0</sup> / <sub>-84</sub>	5
1110 <sup>+0</sup> / <sub>-84</sub>	1050 <sup>+0</sup> / <sub>-84</sub>	4
872 <sup>+0</sup> / <sub>-84</sub>	812 <sup>+0</sup> / <sub>-84</sub>	3
634 <sup>+0</sup> / <sub>-84</sub>	574 <sup>+0</sup> / <sub>-84</sub>	2
396 <sup>+0</sup> / <sub>-84</sub>	336 <sup>+0</sup> / <sub>-84</sub>	1

ANTI-NECK TRAP BOWTOP

FOR REFERENCE ONLY

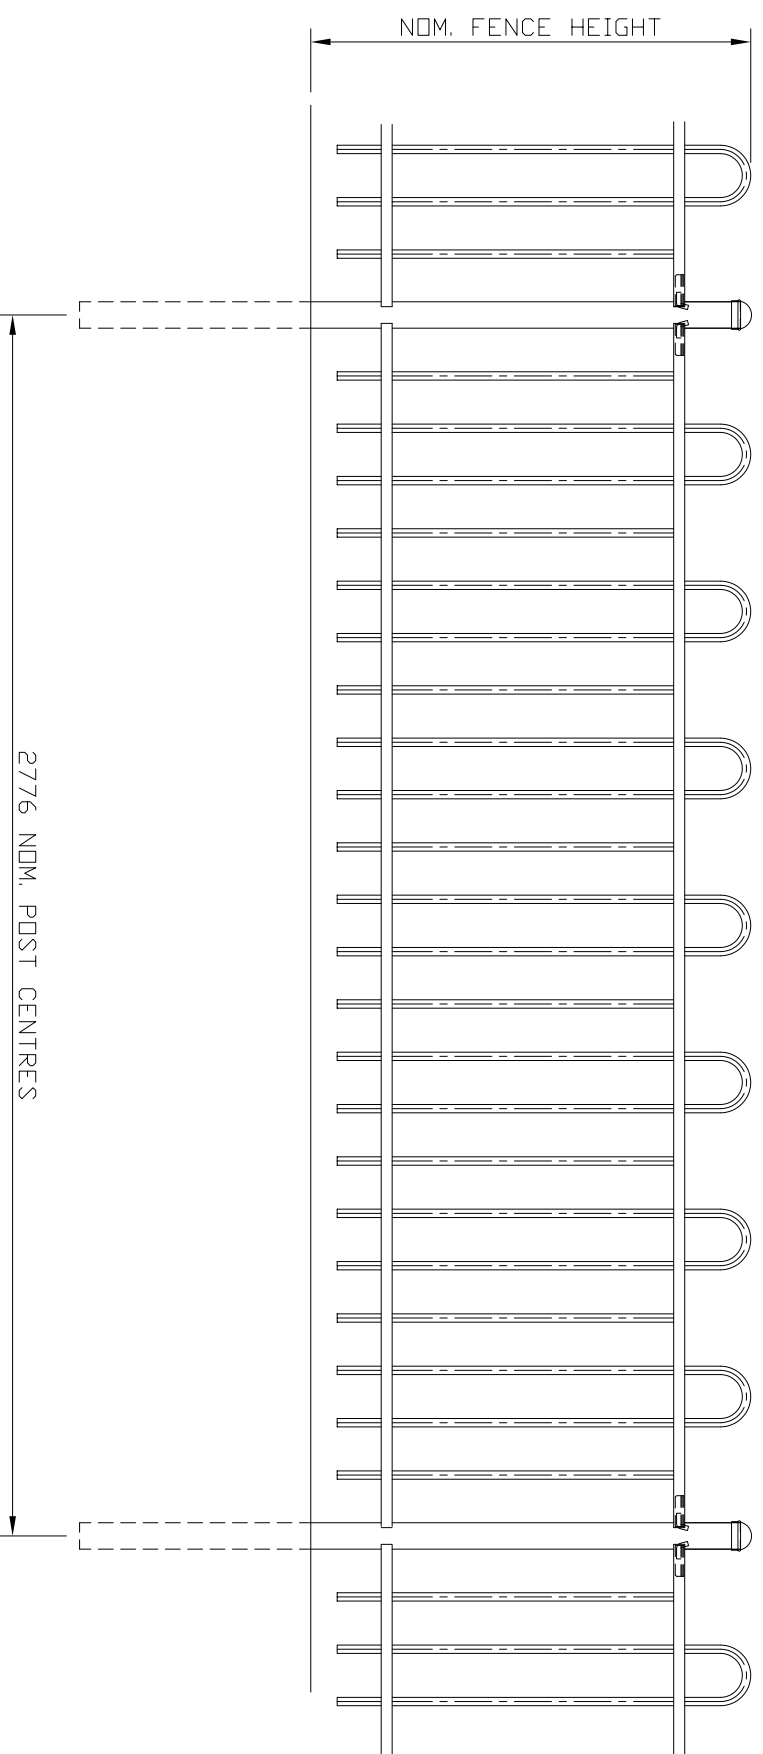

POST CENTRES	RAIL LENGTH	No. HOOPS
2776 <sup>+0</sup> / <sub>-84</sub>	2716 <sup>+0</sup> / <sub>-84</sub>	8
2419 <sup>+0</sup> / <sub>-84</sub>	2359 <sup>+0</sup> / <sub>-84</sub>	7
2062 <sup>+0</sup> / <sub>-84</sub>	2002 <sup>+0</sup> / <sub>-84</sub>	6
1705 <sup>+0</sup> / <sub>-84</sub>	1645 <sup>+0</sup> / <sub>-84</sub>	5
1348 <sup>+0</sup> / <sub>-84</sub>	1288 <sup>+0</sup> / <sub>-84</sub>	4
991 <sup>+0</sup> / <sub>-84</sub>	931 <sup>+0</sup> / <sub>-84</sub>	3
634 <sup>+0</sup> / <sub>-84</sub>	574 <sup>+0</sup> / <sub>-84</sub>	2
277 <sup>+0</sup> / <sub>-84</sub>	217 <sup>+0</sup> / <sub>-84</sub>	1

**JACKSONS**  
**FINE FENCING**

Stowing Common  
Near Ashford,  
KENT, TN25 6BN  
Telephone : 01233 750393  
Fax: 01233 750403  
Int. Tel : +44 (0)1233 750393

This Drawing Is The Property Of H.S. Jackson & Son (Fencing) Ltd.  
And May Not Be Copied Or Reproduced In Any Way Without Prior Written Permission.

23/11/06 Original

Drawn WB

Date 20/01/04

Checked

Size A3 Scale 1:30 U.O.S

TITLE

BOWTOP FENCING  
SALES DRAWING

CUSTOMER

ACK No.

Drawing No.

04 J8/04009  
Sheet 2 of 2