



GATES SECURED USING OPTIONAL MAGNETIC LATCH

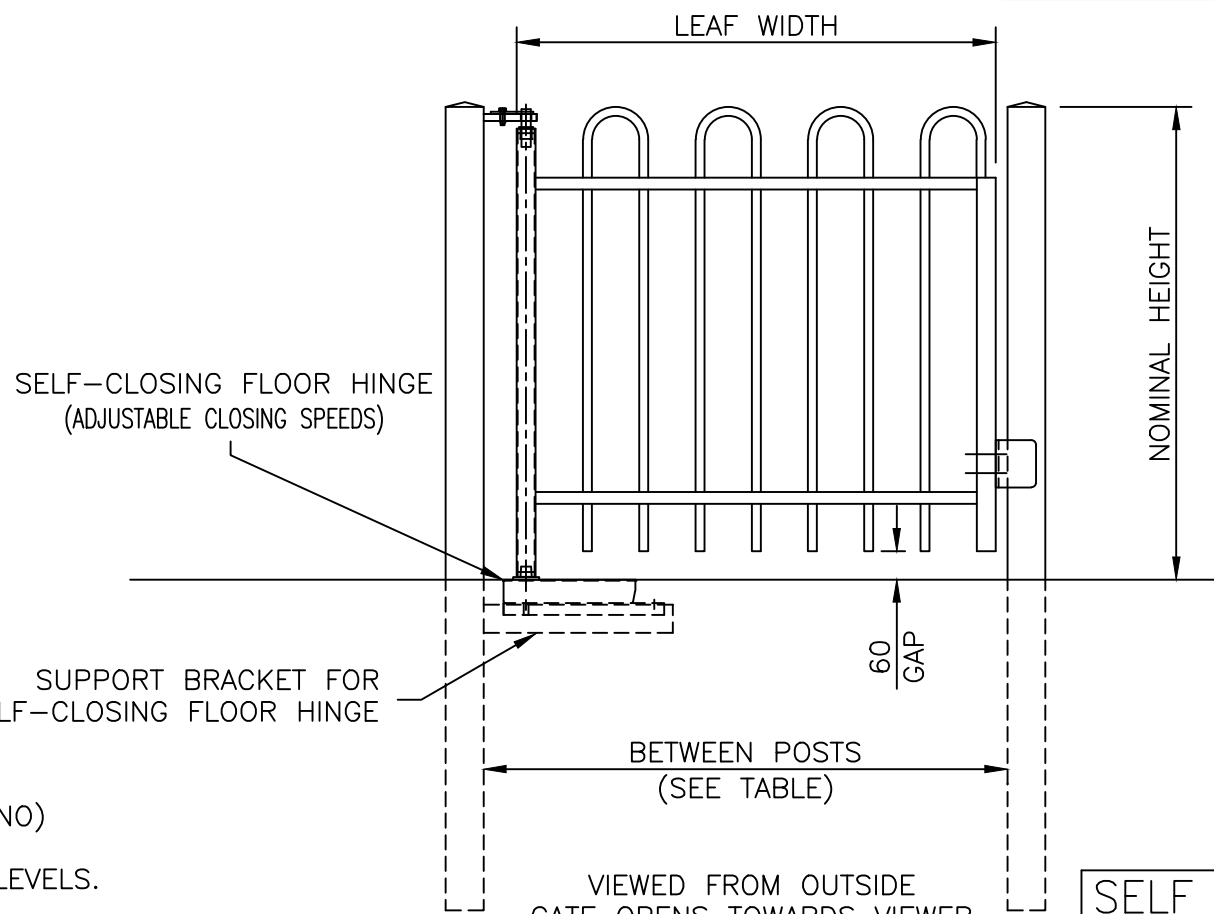

SHORT SLAM STILE VERSION

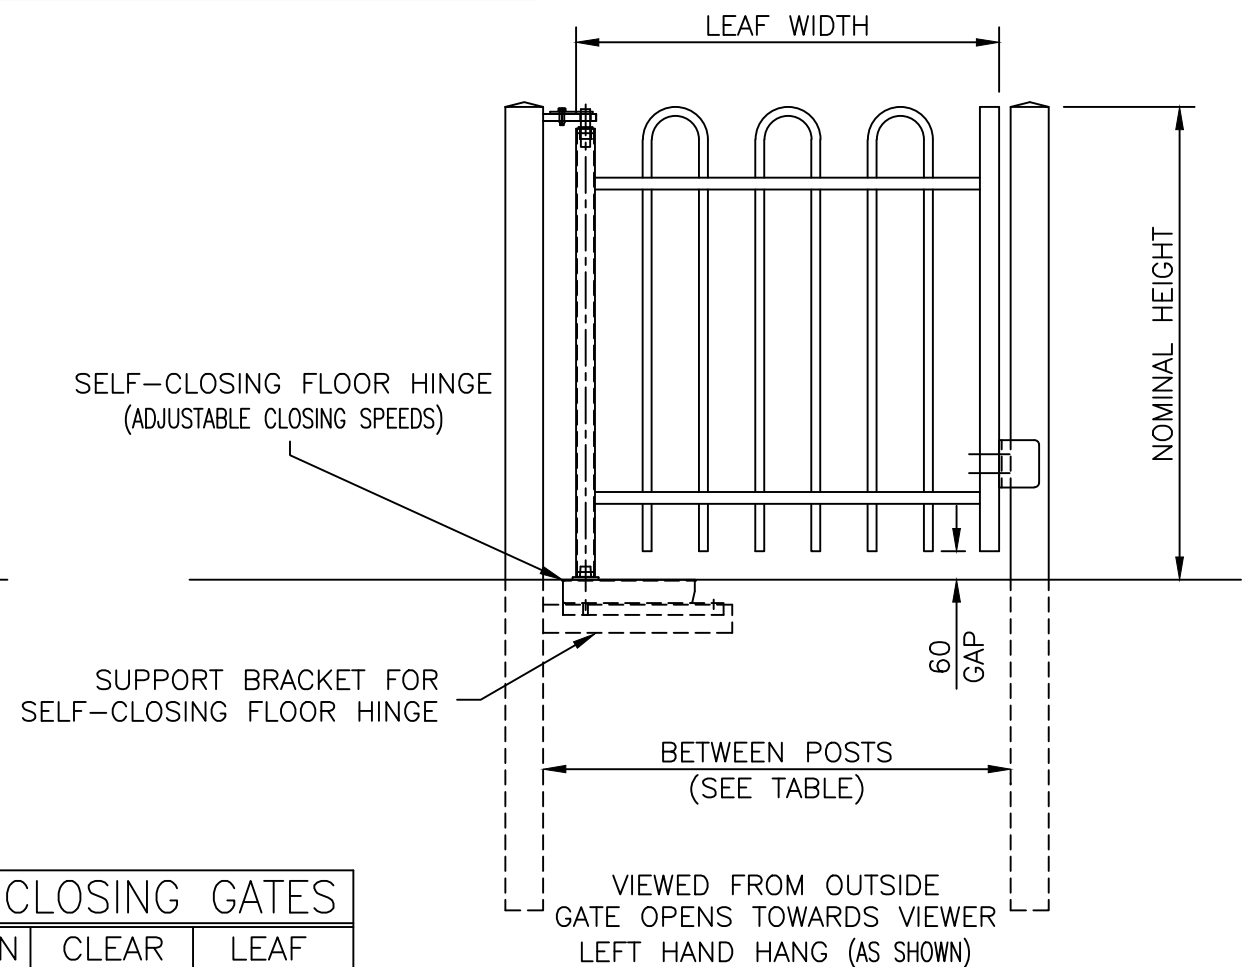

STANDARD HEIGHT SLAM STILE VERSION

STANDARD HEIGHTS.
1m, 1.2m, 1.5m & 1.8m

NOTES.
ALL DIMENSIONS ARE IN mm (UNO)
GAPS UNDER GATES & FENCING
ARE NOMINAL DUE TO GROUND LEVELS.

MATERIALS.
GATE POSTS: 80 x 80 SHS TYPICALLY
(ASSESSED TO SUIT SITE CONDITIONS)
RAILS: 50 x 25 RHS
STILES: 60 x 40 RHS
PALES: ø19 CHS

FINISH.
GALVANISED TO BS EN ISO 1461
POWDER COATED: IF REQUESTED

SELF CLOSING GATES		
BETWEEN POSTS	CLEAR OPENING	LEAF WIDTH
990	880	895
1109	999	1014
1228	1118	1133
1347	1237	1252

– (SHORT SLAM STILE)

– (SHORT SLAM STILE)

Jacksons Fencing

Stowting Common, Near Ashford,
Kent. TN25 6BN
Telephone: 01233 750393
Fax: 01233 750403
www.jacksons-fencing.co.uk
www.jacksons-security.co.uk

DO NOT SCALE – IF IN DOUBT ASK

4	23/03/2020	NEW BORDER + NOTES
3	05/03/19	STD Width Added
2	03/11/15	Locating pin added
1	31/05/11	UNDERGROUND BRACE
0	02/04/11	ORIGINAL ISSUE

Drawn	PW
Date	02/04/2011
Checked	CJ
Size	Scale 1:16 U.O.S
A3	

TITLE	SALES DRAWING
	BOWTOP – SELF CLOSING GATES
CUSTOMER	
ACK No.	
Drawing No.	J8/04016
	Sheet 2

This Drawing Is The Property Of H.S. Jackson & Son (Fencing) Ltd, And May Not Be Copied Or Reproduced In Any Way Without Prior Written Permission.