
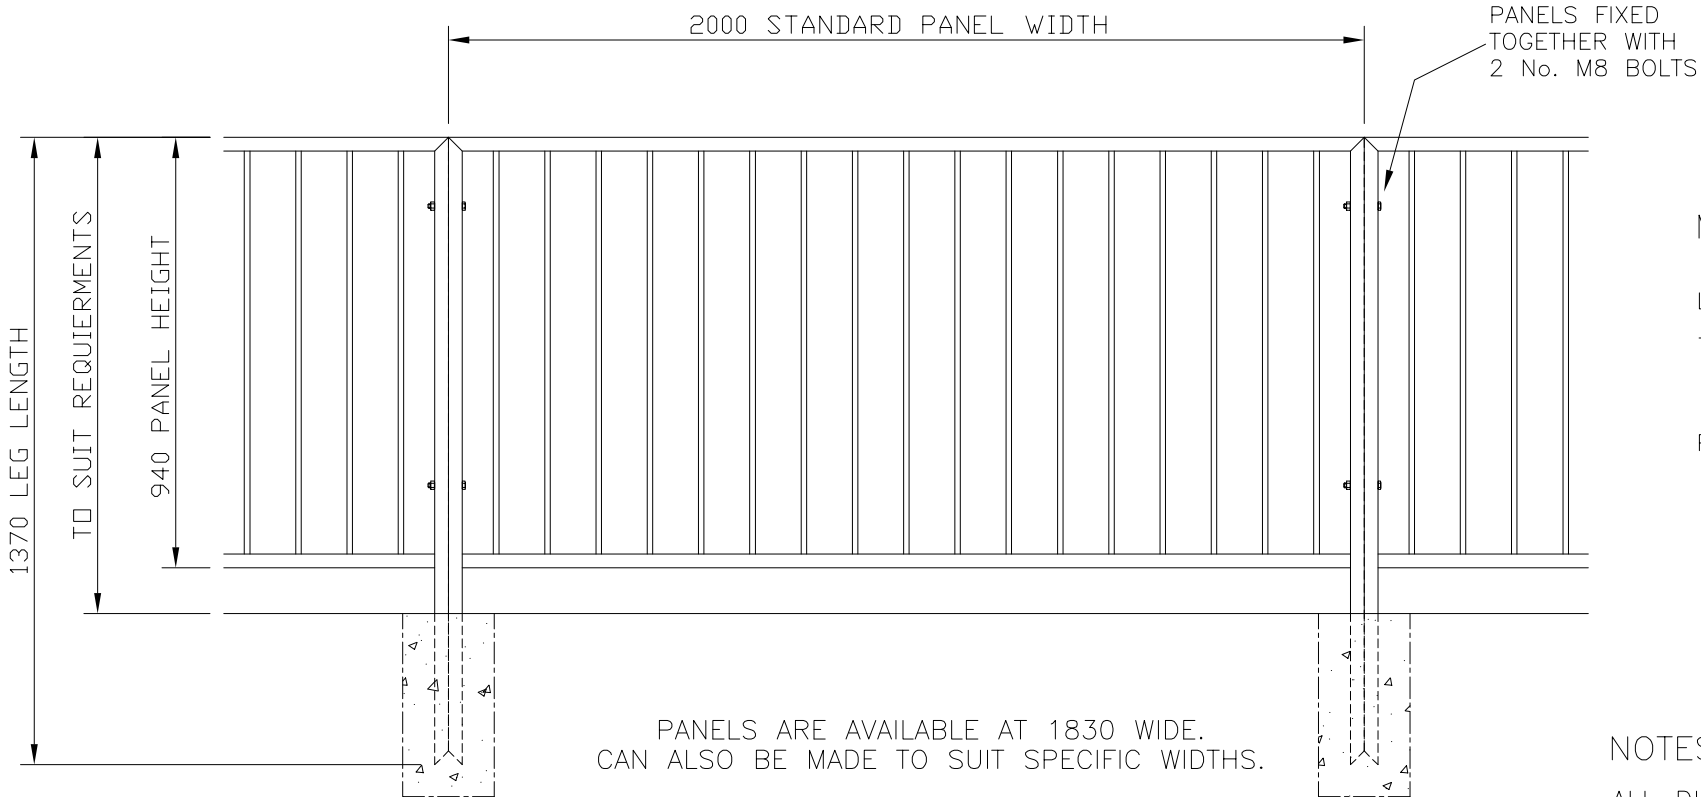


DO NOT SCALE – IF IN DOUBT ASK

DETAIL OF STAGGERED PALES

Finish.

GALVANISED TO BS EN ISO 1461:1999
POWDER COATED: IF REQUIRED

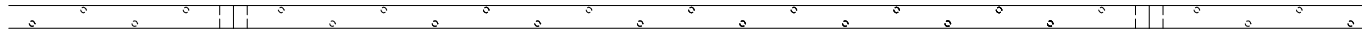

MATERIALS

- LEGS – 50 x 30 x 2.5 RHS
- TOP RAIL – 50 x 30 x 2.5 RHS
- BOTTOM RAIL – 50 x 30 x 2.5 RHS
- PALES – ϕ 12 M.S. BAR

NOTES

ALL DIMENSIONS ARE IN MM (U.O.S)
DESIGNED TO BS 7818 Class 1

Jacksons
FINE FENCING

Stowting Common
Near Ashford,
KENT. TN25 6BN
Telephone : 01233 750393
Fax: 01233 750403
Int. Tel : +44 (0)1233 750393

This Drawing Is The Property Of H.S. Jackson & Son (Fencing) Ltd.
And May Not Be Copied Or Reproduced In Any Way Without Prior Written Permission.

- ② 22/06/10 Leg Length Dimension Added
- ① 30/03/10 BOLT SIZE CORRECTED
- ① 27/02/07 Original Issue

Drawn Di Day		TITLE 2m Standard Pedestrian Guard Rail with Staggered Pales	
Date	27/02/07		
Checked		CUSTOMER	Drawing No. J6/01066 3 OF 16
Size A3	Scale 1:12 u.o.s		