



ADD 7mm TO BETWEEN POSTS IF USING KEY LOCK

OPTIONAL KEY LOCK (SCALE 1:10)

BETWEEN POSTS	CLEAR OPENING	LEAF WIDTH	POST SIZE
1995	1791	895	80 x 80 SHS
2709	2505	1252	80 x 80 SHS
3423	3219	1609	80 x 80 SHS
4137	3933	1966	100 x 100 SHS
4851	4647	2323	100 x 100 SHS

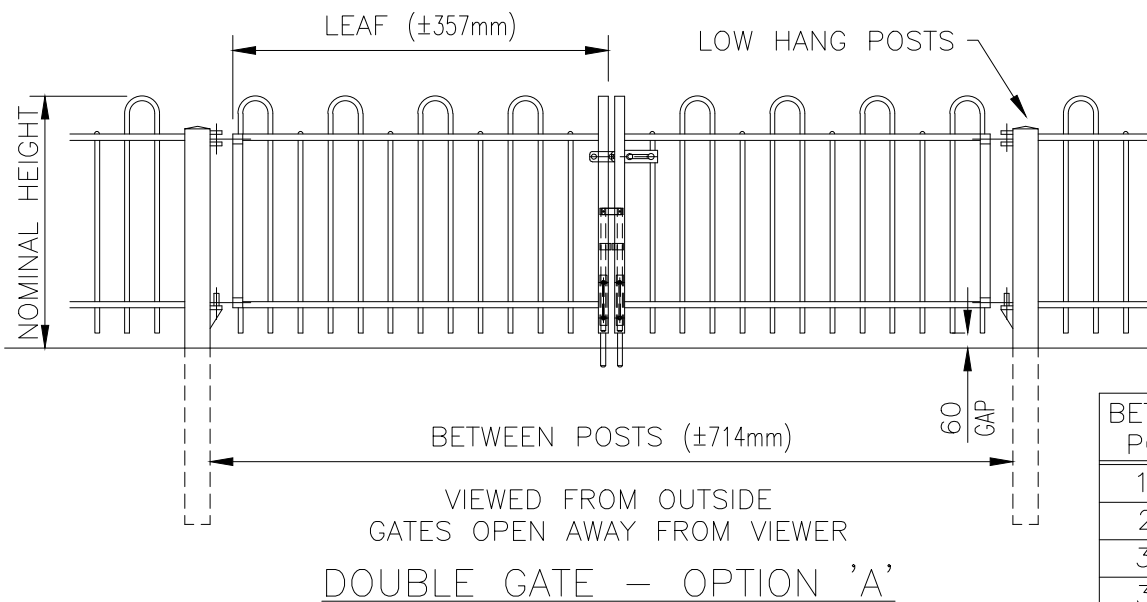

BETWEEN POSTS	CLEAR OPENING	LEAF WIDTH	POST SIZE
1757	1553	776	80 x 80 SHS
2471	2267	1133	80 x 80 SHS
3185	2981	1490	80 x 80 SHS
3899	3695	1847	100 x 100 SHS
4613	4409	2204	100 x 100 SHS

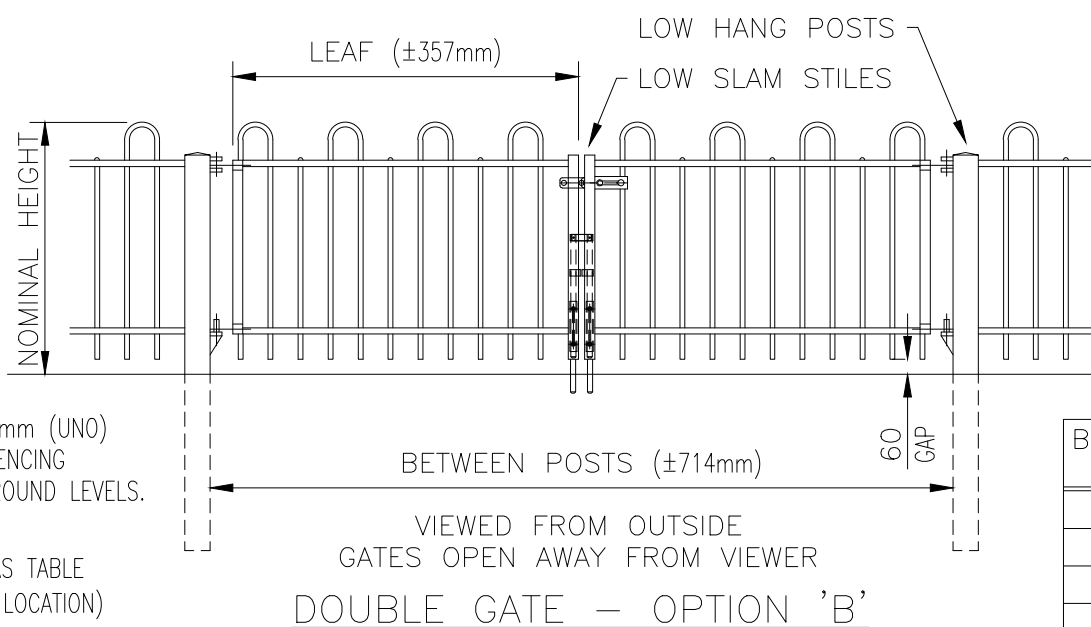

BETWEEN POSTS	CLEAR OPENING	LEAF WIDTH	POST SIZE
1519	1315	657	80 x 80 SHS
2233	2029	1014	80 x 80 SHS
2947	2743	1371	80 x 80 SHS
3661	3457	1728	100 x 100 SHS
4375	4171	2085	100 x 100 SHS

ALL GATES SECURED USING PADLOCKABLE DROPBOLTS & SLIDE LATCH (PADLOCKS NOT SUPPLIED)

NOTES.

ALL DIMENSIONS ARE IN mm (UNO)
GAPS UNDER GATES & FENCING ARE NOMINAL DUE TO GROUND LEVELS.

MATERIALS.

GATE POSTS: TYPICALLY AS TABLE (ASSESSED TO SUIT SITE LOCATION)
RAILS: 50 x 25 RHS
STILES: 60 x 40 RHS
PALES: ø19 CHS

FINISH.

GALVANISED TO BS EN ISO 1461
POWDER COATED: IF REQUESTED

STANDARD HEIGHTS.

1m, 1.2m, 1.5m & 1.8m

DO NOT SCALE - IF IN DOUBT ASK

Drawn Chris J	Checked CJ	9	24/03/2020 NEW BORDER + NOTES
Date 20/05/2004	Size A3	8	06/07/18 Hinge Lug Thickness
	Scale 1:30 U.O.S	7	06/01/11 NOTES

Jacksons Fencing

Stowting Common, Near Ashford, Kent. TN25 6BN
Telephone: 01233 750393 Fax: 01233 750403
Int. Tel: +44 (0)1233 750393
www.jacksons-fencing.co.uk

TITLE SALES DRAWING
ANTI NECK TRAP BOWTOP DOUBLE GATES

CUSTOMER

Drawing No.

J8/04018

Sheet 3

This Drawing Is The Property Of H.S. Jackson & Son (Fencing) Ltd.
And May Not Be Copied Or Reproduced In Any Way Without Prior Written Permission.

ACK No.