


OPTIONAL KEY LOCK
(SCALE 1:10)

| | BETWEEN POSTS | CLEAR OPENING | POST SIZE |
|-------------|---------------|---------------|---------------|
| | 1017 | 851 | 80 x 80 SHS |
| STANDARD 1m | 1374 | 1208 | 80 x 80 SHS |
| | 1731 | 1565 | 80 x 80 SHS |
| | 2088 | 1922 | 100 x 100 SHS |
| | 2445 | 2279 | 100 x 100 SHS |


GATE SECURED USING PADLOCKABLE SLIDE LATCH

GATE CAN BE SECURED IN OPEN POSITION WITH PADLOCKABLE DROP BOLT

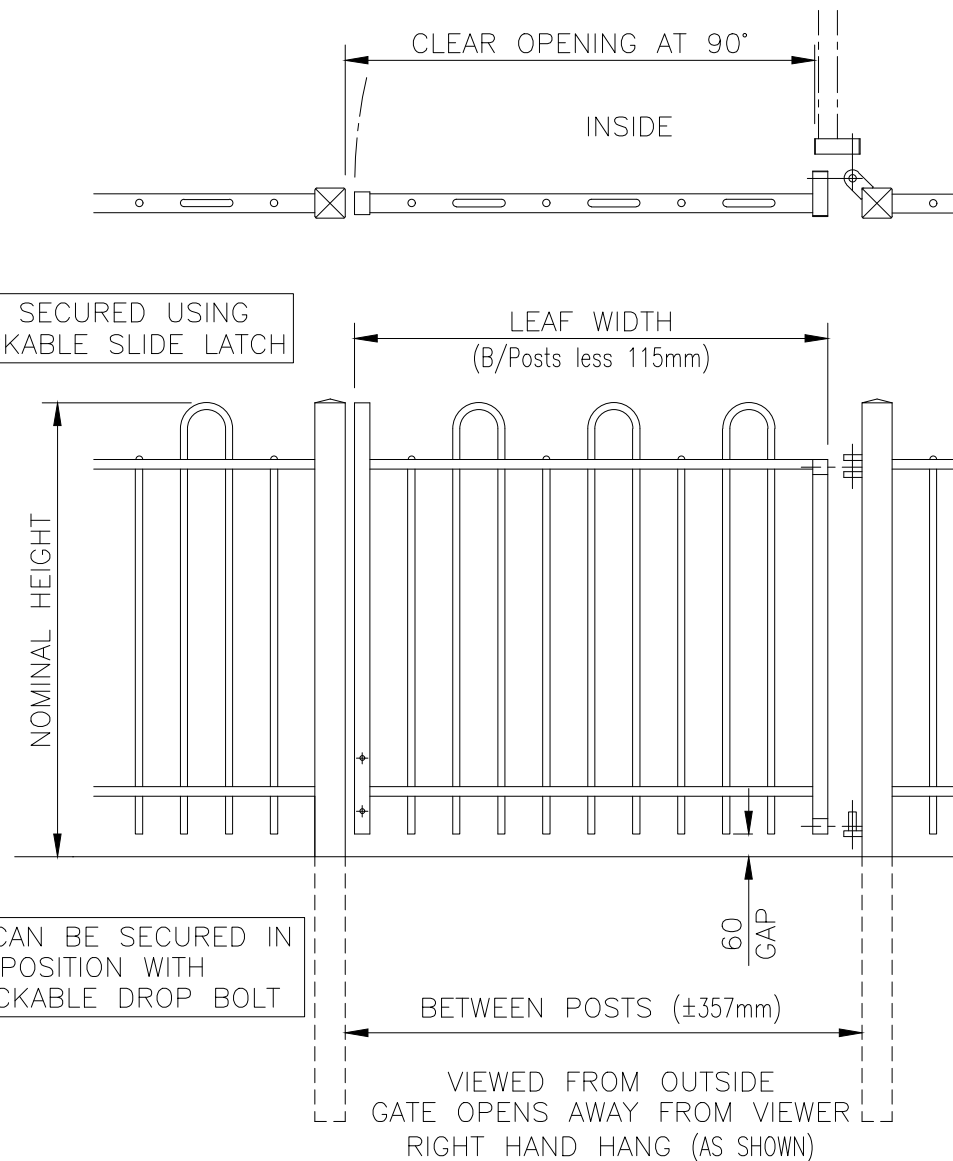

PEDESTRIAN SINGLE GATE
WITH SLIDE LATCH

| | BETWEEN POSTS | CLEAR OPENING | POST SIZE |
|-------------|---------------|---------------|---------------|
| | 1010 | 885 | 80 x 80 SHS |
| STANDARD 1m | 1367 | 1242 | 80 x 80 SHS |
| | 1724 | 1599 | 80 x 80 SHS |
| | 2081 | 1956 | 100 x 100 SHS |
| | 2438 | 2313 | 100 x 100 SHS |

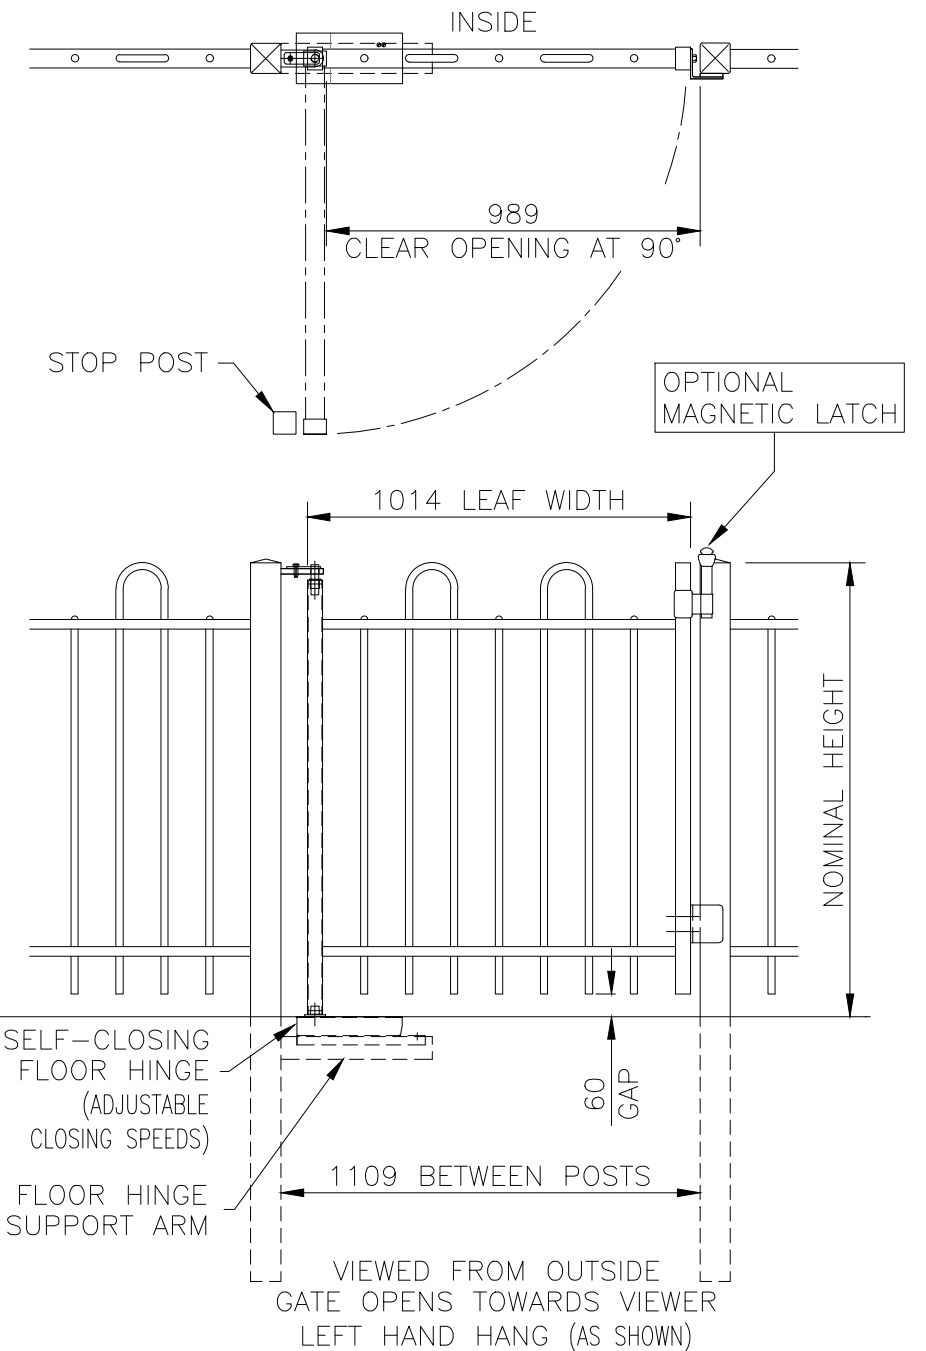

SELF CLOSING SINGLE GATE

POST SIZE: 80 x 80 SHS

STANDARD HEIGHTS.

1m, 1.2m, 1.5m & 1.8m

NOTES.

ALL DIMENSIONS ARE IN mm (UNO)
GAPS UNDER GATES & FENCING
ARE NOMINAL DUE TO GROUND LEVELS.

MATERIALS.

GATE POSTS: TYPICALLY AS TABLE
(ASSESSED TO SUIT SITE LOCATION)
RAILS: 50 x 25 RHS
STILES: 60 x 40 RHS
PALES: ø19 CHS

FINISH.

GALVANISED TO BS EN ISO 1461
POWDER COATED: IF REQUESTED

Jacksons Fencing

Stowting Common, Near Ashford,
Kent. TN25 6BN
Telephone: 01233 750393
Fax: 01233 750403
www.jacksons-fencing.co.uk

DO NOT SCALE – IF IN DOUBT ASK

| | | |
|----|------------|-------------------------------|
| 12 | 24/03/2020 | NEW BORDER + NOTES |
| 11 | 06/07/18 | Hinge Lug Thickness |
| 10 | 06/01/11 | NOTES |
| 9 | 01/04/09 | B/Posts Dim Updated |
| 8 | 19/07/08 | 1.4m Wide Gate Option Removed |

| | |
|---------|---------------|
| Drawn | Chris J |
| Date | 20/05/2004 |
| Checked | CJ |
| Size | A3 |
| Scale | 1:20 U.O.S |

| | | |
|-------------|------------------------------------|--|
| TITLE | SALES DRAWING | |
| | ANTI NECK TRAP BOWTOP SINGLE GATES | |
| CUSTOMER | | |
| ACK No. | | |
| Drawing No. | J8/04018 | |
| | Sheet 2 | |

This Drawing Is The Property Of H.S. Jackson & Son (Fencing) Ltd, And May Not Be Copied Or Reproduced In Any Way Without Prior Written Permission.