

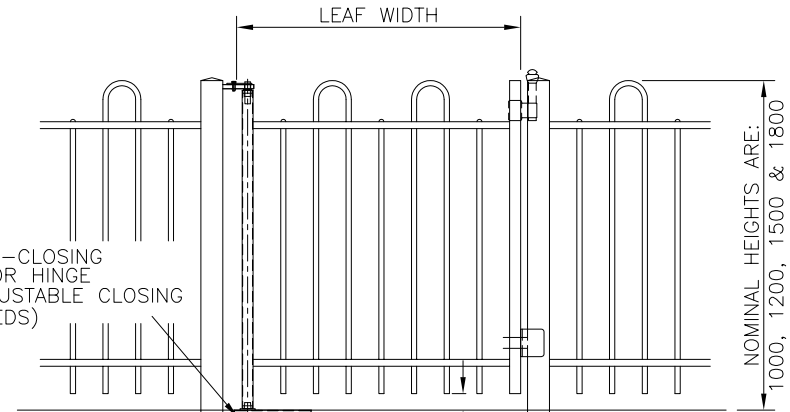
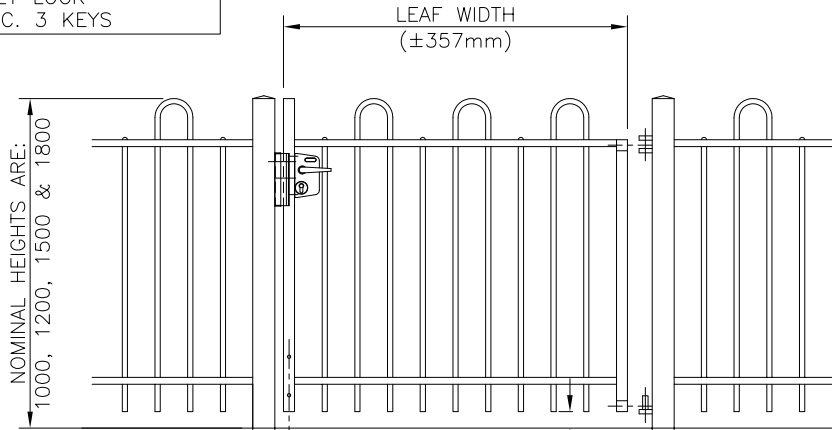


GATE SECURED USING KEY LOCK INC. 3 KEYS

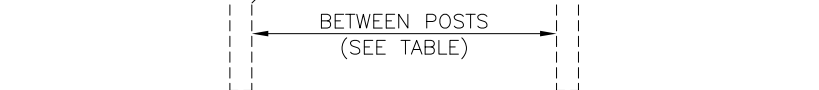

GATE CAN BE SECURED IN OPEN POSITION WITH PADLOCKABLE DROP BOLT

SUPPORT BRACKET FOR SELF-CLOSING FLOOR HINGE

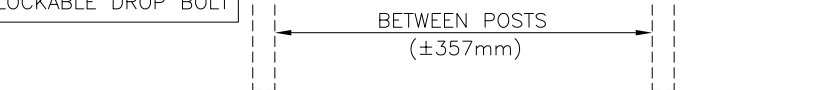

VIEWED FROM OUTSIDE  
GATE OPENS AWAY FROM VIEWER  
RIGHT HAND HANG

VIEWED FROM OUTSIDE  
GATE OPENS TOWARDS VIEWER  
LEFT HAND HANG

PEDESTRIAN GATE		
BETWEEN POSTS	CLEAR OPENING	POST SIZE
1017	892	80 x 80 SHS
1374	1249	80 x 80 SHS
1731	1607	80 x 80 SHS
2088	1963	100 x 100 SHS
2445	2320	100 x 100 SHS

STD 1m

SELF CLOSING GATE		
BETWEEN POSTS	CLEAR OPENING	POST SIZE
1109	999	80 x 80 SHS

STD 1m

**NOTES.**

ALL DIMENSIONS ARE IN mm (U.N.O)  
GAP UNDERNEATH GATE IS BASED UPON THE SITE BEING LEVEL.

**Materials.**

STILES: 60 x 40 x 2 RHS  
RAILS – 50 x 25 x 2 RHS  
PALES – ø19 x 1.5 CHS

**Finish.**

GALVANISED TO BS EN ISO 1461:1999  
POWDER COATED: IF REQUIRED

**Jacksons**  
**FINE FENCING**

Stowting Common  
Near Ashford,  
KENT. TN25 6BN  
Telephone : 01233 750393  
Fax: 01233 750403  
Int. Tel : +44 (0)1233 750393

- ⑩ 06/01/11
- ⑨ 01/04/09
- ⑧ 19/07/08
- ⑦ 27/05/08
- ⑥ 03/01/08
- ⑤ 18/03/06

NOTES  
B/Posts Dim Updated  
1.4m Wide Gate Option Removed  
LOCK ADDED  
Self Closing Gate Updated  
S/BOLT +HINGE MOVED DOWN

Drawn Chris J  
Date 20/05/04  
Checked  
Size A3 Scale 1:20 u.o.s

TITLE Standard Panel And Gate Details For Anti-neck Trap Bowtop For Playgrounds.  
CUSTOMER  
Drawing No. 04 J8/04018  
ACK No. Sheet 2 of 3