



STANDARD BOWTOP

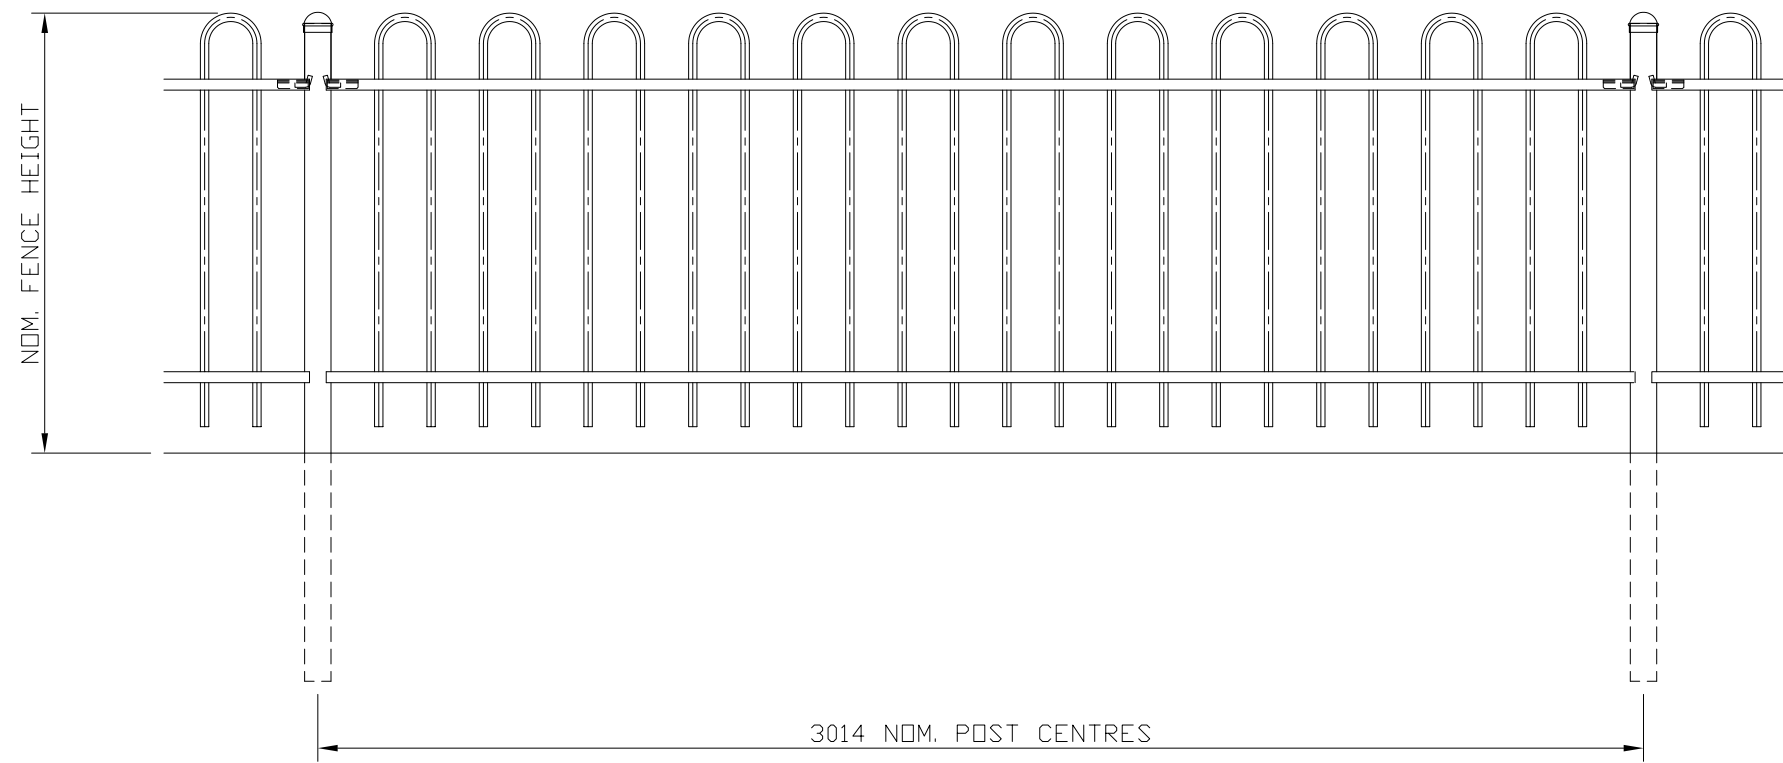

POST CENTRES	RAIL LENGTH	No. HOOPS
3014 ⁺⁰ / ₋₈₄	2954 ⁺⁰ / ₋₈₄	12
2776 ⁺⁰ / ₋₈₄	2716 ⁺⁰ / ₋₈₄	11
2538 ⁺⁰ / ₋₈₄	2478 ⁺⁰ / ₋₈₄	10
2300 ⁺⁰ / ₋₈₄	2240 ⁺⁰ / ₋₈₄	9
2062 ⁺⁰ / ₋₈₄	2002 ⁺⁰ / ₋₈₄	8
1824 ⁺⁰ / ₋₈₄	1764 ⁺⁰ / ₋₈₄	7
1586 ⁺⁰ / ₋₈₄	1526 ⁺⁰ / ₋₈₄	6
1348 ⁺⁰ / ₋₈₄	1288 ⁺⁰ / ₋₈₄	5
1110 ⁺⁰ / ₋₈₄	1050 ⁺⁰ / ₋₈₄	4
872 ⁺⁰ / ₋₈₄	812 ⁺⁰ / ₋₈₄	3
634 ⁺⁰ / ₋₈₄	574 ⁺⁰ / ₋₈₄	2
396 ⁺⁰ / ₋₈₄	336 ⁺⁰ / ₋₈₄	1

FOR REFERENCE ONLY

ANTI-NECK TRAP BOWTOP

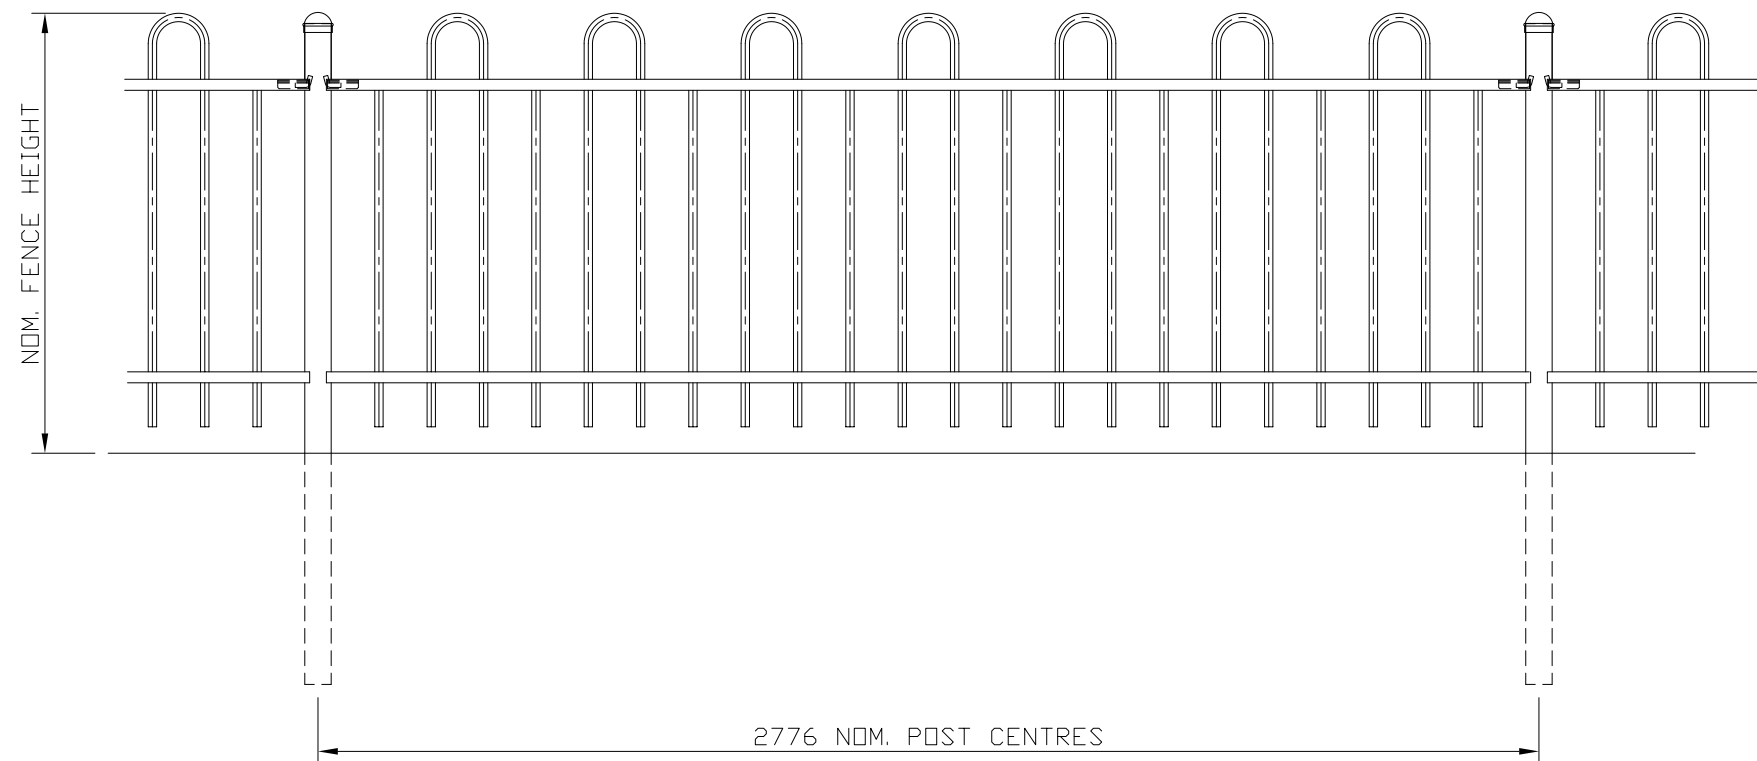

POST CENTRES	RAIL LENGTH	No. HOOPS
2776 ⁺⁰ / ₋₈₄	2716 ⁺⁰ / ₋₈₄	8
2419 ⁺⁰ / ₋₈₄	2359 ⁺⁰ / ₋₈₄	7
2062 ⁺⁰ / ₋₈₄	2002 ⁺⁰ / ₋₈₄	6
1705 ⁺⁰ / ₋₈₄	1645 ⁺⁰ / ₋₈₄	5
1348 ⁺⁰ / ₋₈₄	1288 ⁺⁰ / ₋₈₄	4
991 ⁺⁰ / ₋₈₄	931 ⁺⁰ / ₋₈₄	3
634 ⁺⁰ / ₋₈₄	574 ⁺⁰ / ₋₈₄	2
277 ⁺⁰ / ₋₈₄	217 ⁺⁰ / ₋₈₄	1

Jacksons
FINE FENCING

Stowting Common
Near Ashford,
KENT. TN25 6BN
Telephone : 01233 750393
Fax: 01233 750403
Int. Tel : +44 (0)1233 750393

This Drawing Is The Property Of H.S. Jackson & Son (Fencing) Ltd.
And May Not Be Copied Or Reproduced In Any Way Without Prior Written Permission.

23/11/06 Original

Drawn WB
Date 20/01/04
Checked
Size A3
Scale 1:30 U.O.S

TITLE
BOWTOP FENCING
SALES DRAWING

CUSTOMER
ACK No.

Drawing No.
04 J8/04009
Sheet 2 of 2