
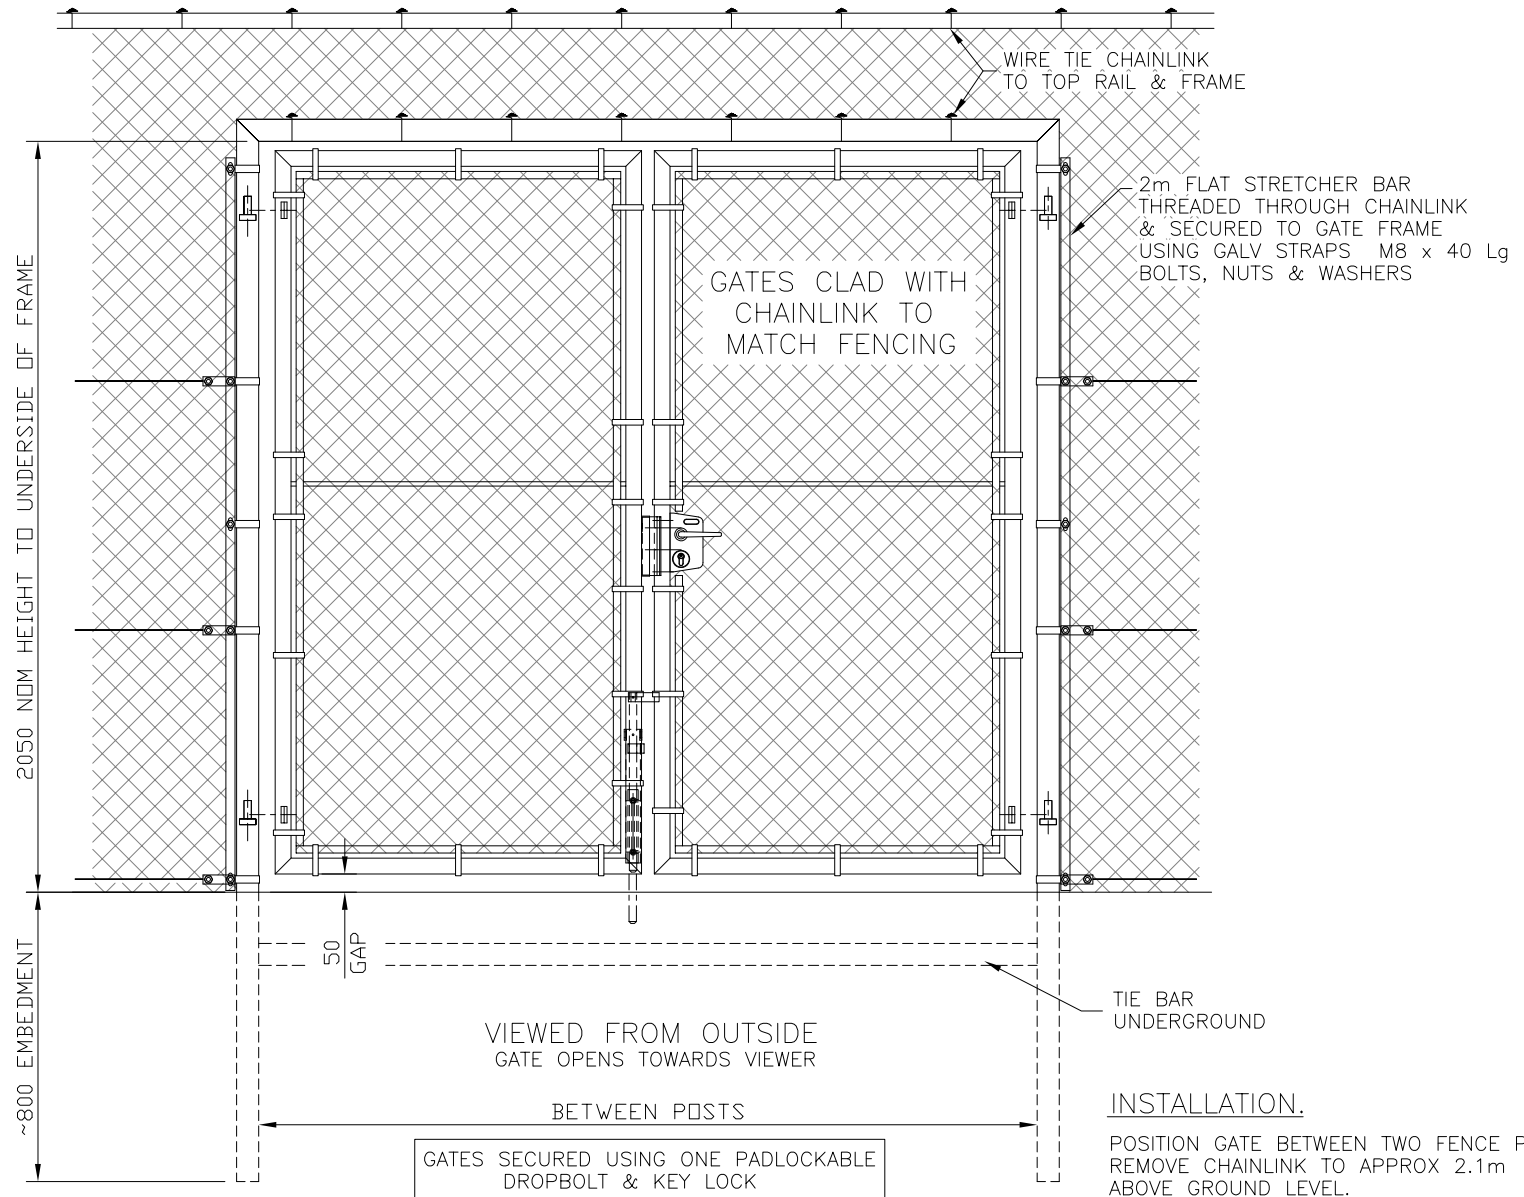


PLEASE SPECIFY HANDING
STATE WHICH SIDE GATES ARE CLAD

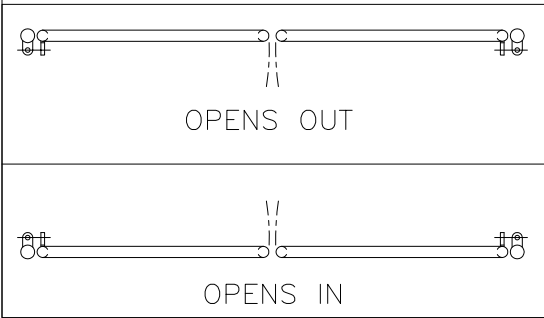

NOTES.

ALL DIMENSIONS ARE IN mm (U.N.O)
GAP UNDERNEATH GATE IS BASED UPON THE SITE BEING LEVEL.

MATERIALS

POST FRAME: $\phi 60.3$ CHS
GATE FRAME: $\phi 41.5$ CHS
TOP RAIL: $\phi 41.5$ CHS
TOP RAIL: $\phi 41.5$ CHS

FITTINGS REQUIRED

2m STRETCHER BAR (335930) - 2 No.
FERRULE STRAINER (342400) - 6 No.
STRAP FOR $\phi 60.3$ (065011) - 10 No.
M8 x 40 Lg BOLT, NUT & WASHER - 10 No.
EXTRA M8 NUT - 6 No.

FINISH

GALVANISED TO BS EN ISO 1461:1999
POWDER COATED IF REQUIRED

INSTALLATION.

POSITION GATE BETWEEN TWO FENCE POSTS,
REMOVE CHAINLINK TO APPROX 2.1m
ABOVE GROUND LEVEL.

Jacksons
FINE FENCING

Stowting Common
Near Ashford,
KENT. TN25 6BN
Telephone : 01233 750393
Fax: 01233 750403
Int. Tel : +44 (0)1233 750393

This Drawing Is The Property Of H.S. Jackson & Son (Fencing) Ltd.
And May Not Be Copied Or Reproduced In Any Way Without Prior Written Permission.

① 06/01/06
② 05/12/01

UPDATED
ORIGINAL ISSUE

Drawn JR
Date 28/02/02
Checked
Size A3 Scale 1:15 u.o.s

TITLE SALES & INSTALLATION DRAWING FOR
DOUBLE CHAINLINK TENNIS COURT GATES
CUSTOMER
ACK No.
Drawing No.
05 J2/04040
Sheet 2 of 4