
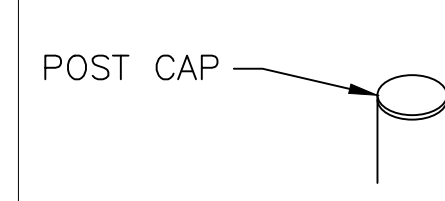



NOTES

ALL DIMENSIONS ARE IN mm (UNO)

INTERMEDIATE STRAINER POSTS TO BE USED ON STRAIGHT RUNS OVER 70m

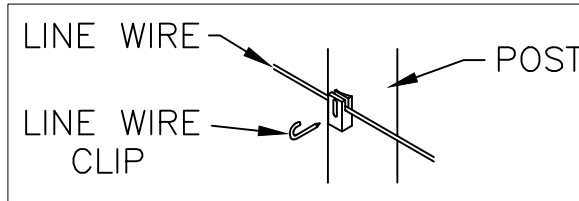

FENCE HEIGHT	No. LINE WIRES
1.8m	3
2.0m	3
2.4m	4

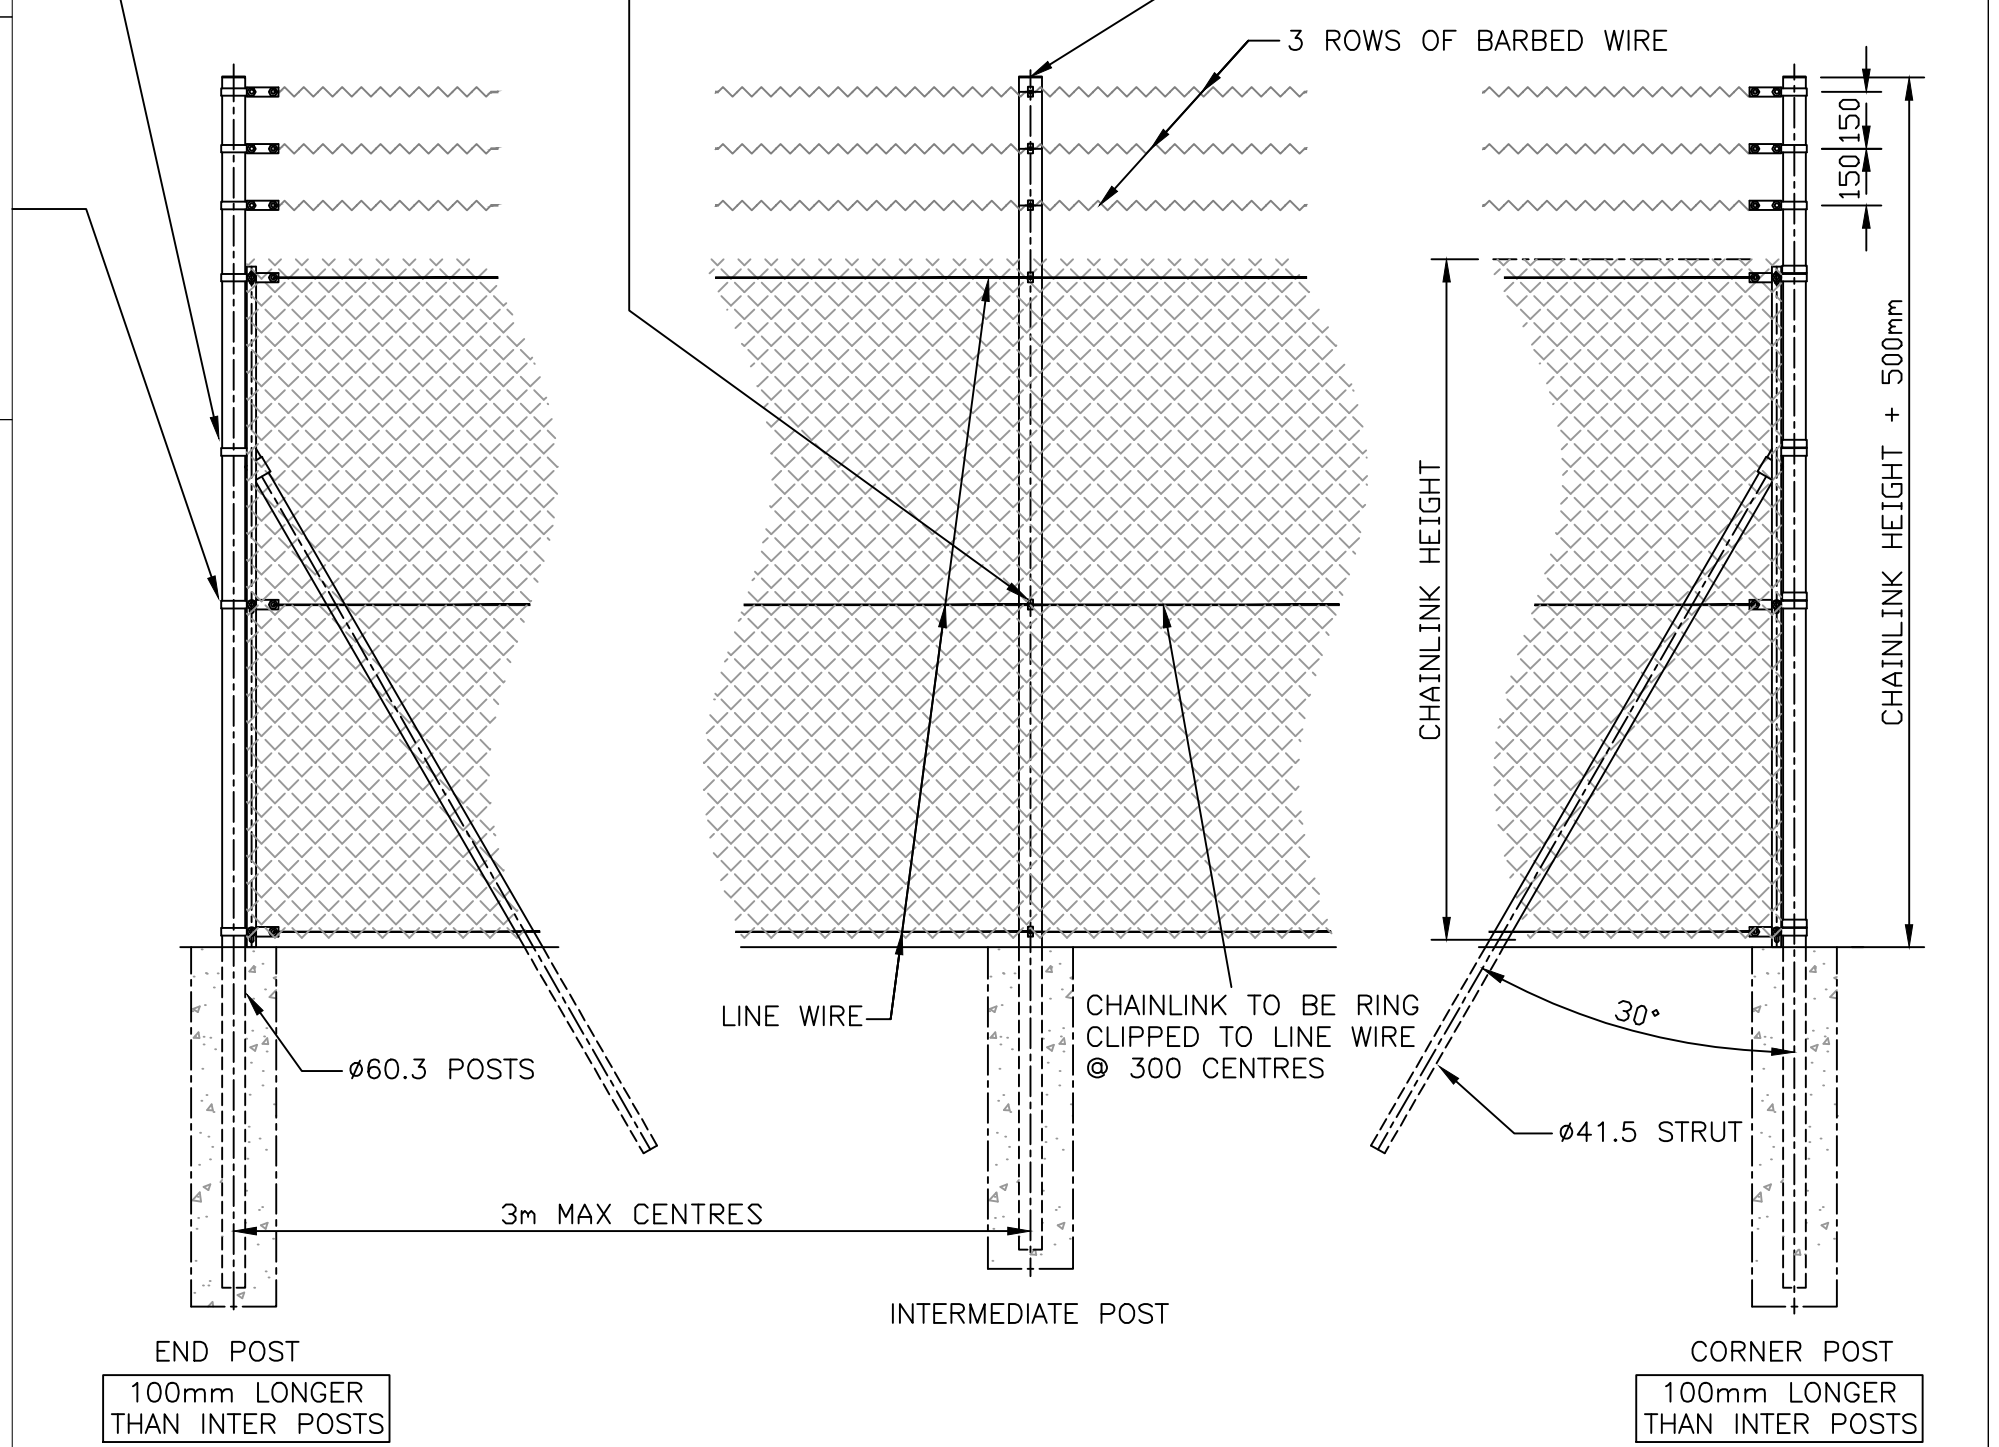

DO NOT SCALE - IF IN DOUBT ASK

THIS DRAWING IS TO BE USED IN CONJUNCTION WITH INSTALLATION INSTRUCTIONS ON OUR WEBSITE: WWW.JACKSONS-FENCING.CO.UK

**Jacksons Fencing**

Stowting Common, Near Ashford, Kent. TN25 6BN  
 Telephone: 01233 750393  
 Fax: 01233 750403  
 www.jacksons-fencing.co.uk  
 www.jacksons-security.co.uk

This Drawing Is The Property Of H.S. Jackson & Son (Fencing) Ltd, And May Not Be Copied Or Reproduced In Any Way Without Prior Written Permission.

- ④ 22/09/09 ENDS 100mm LONGER
- ③ 16/09/09 UPDATED
- ② 29/09/03 Offset Straps Deleted
- ① 19/08/01 Thrust Plates Removed
- ① 27/11/98 ORIGINAL ISSUE

Drawn Y HALL  
 Date 30/11/98  
 Checked  
 Size A3 Scale N.T.S U.O.S

TITLE Tubular Chainlink SYSTEM 2  
 CUSTOMER  
 Drawing No. 98 J2/01023  
 Sheet 1 of 2  
 ACK No.