
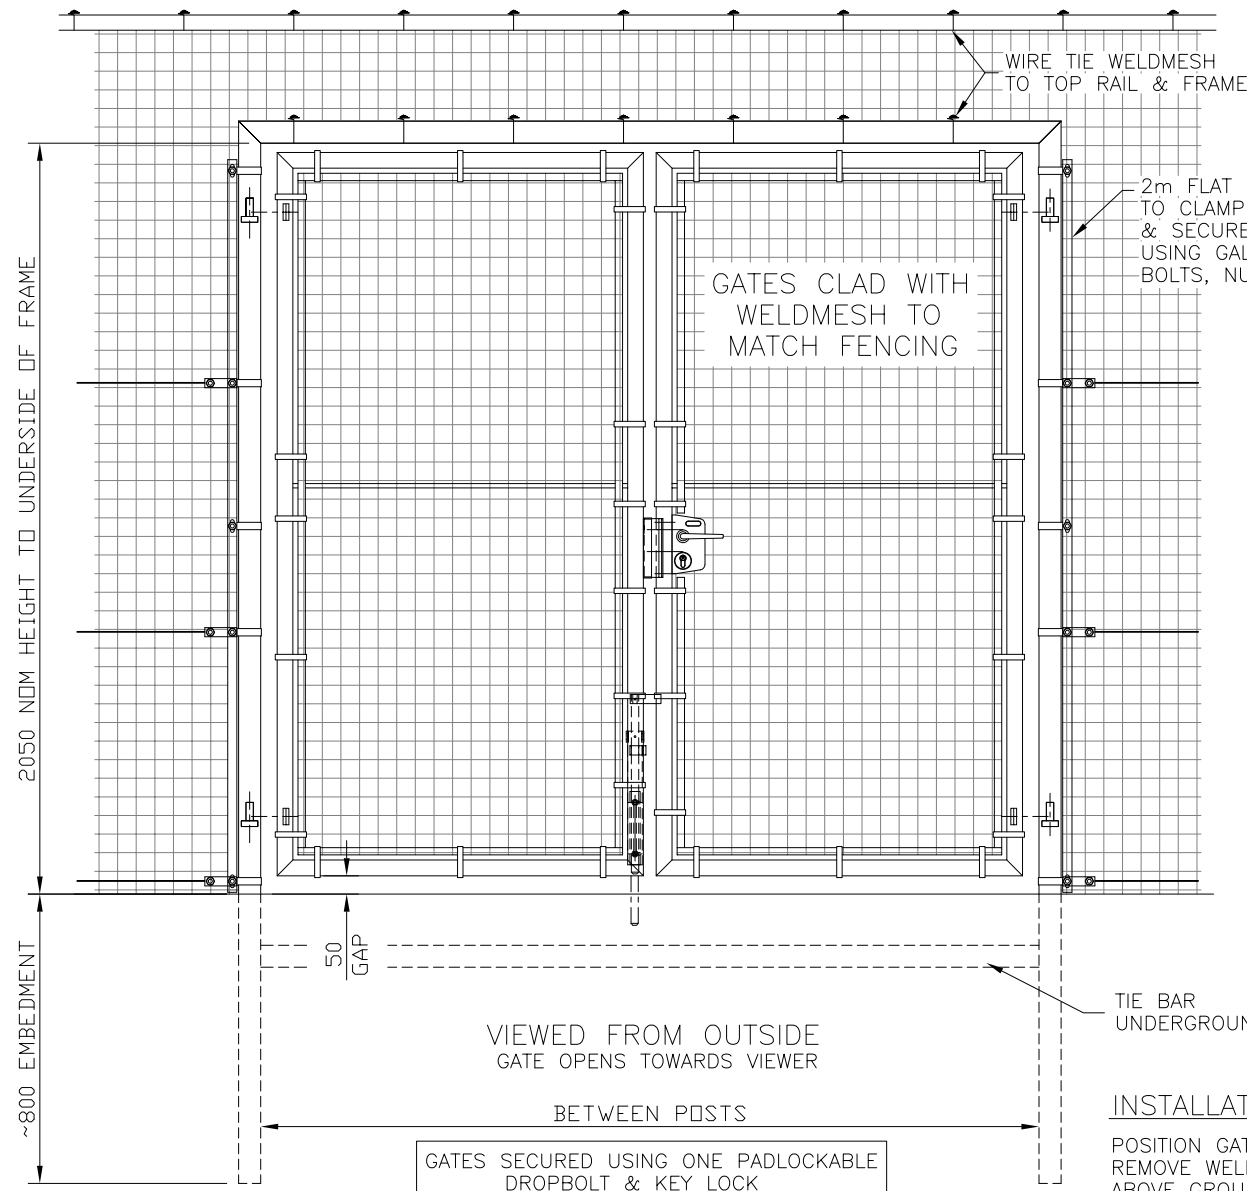


PLEASE SPECIFY HANDING  
STATE WHICH SIDE GATES ARE CLAD

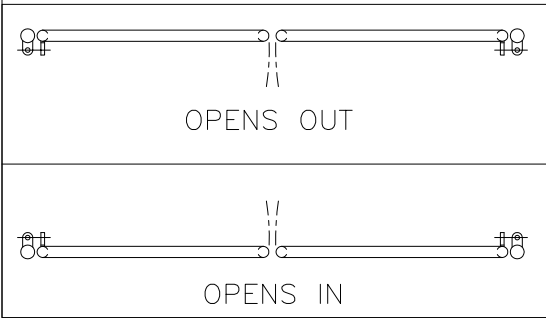

2m FLAT STRETCHER BARS  
TO CLAMP WELDMESH BETWEEN  
& SECURED TO GATE FRAME  
USING GALV STRAPS M8 x 40 Lg  
BOLTS, NUTS & WASHERS

GATES CLAD WITH  
WELDMESH TO  
MATCH FENCING

VIEWED FROM OUTSIDE  
GATE OPENS TOWARDS VIEWER

TIE BAR  
UNDERGROUND

INSTALLATION.

POSITION GATE BETWEEN TWO FENCE POSTS,  
REMOVE WELDMESH TO APPROX 2.1m  
ABOVE GROUND LEVEL.

GATES SECURED USING ONE PADLOCKABLE  
DROPBOLT & KEY LOCK

NOTES.

ALL DIMENSIONS ARE IN mm (U.N.O)  
GAP UNDERNEATH GATE IS BASED  
UPON THE SITE BEING LEVEL.

MATERIALS

- POST FRAME:  $\phi$ 60.3 CHS
- GATE FRAME:  $\phi$ 41.5 CHS
- TOP RAIL:  $\phi$ 41.5 CHS
- TOP RAIL:  $\phi$ 41.5 CHS

FITTINGS REQUIRED

- 2m STRETCHER BAR (335930) - 4 No.
- FERRULE STRAINER (342400) - 6 No.
- STRAP FOR  $\phi$ 60.3 (065011) - 10 No.
- M8 x 40 Lg BOLT, NUT & WASHER - 10 No.
- EXTRA M8 NUT - 6 No.

FINISH

GALVANISED TO BS EN ISO 1461:1999  
POWDER COATED IF REQUIRED

**Jacksons**  
**FINE FENCING**

Stowting Common  
Near Ashford,  
KENT. TN25 6BN  
Telephone : 01233 750393  
Fax: 01233 750403  
Int. Tel : +44 (0)1233 750393

This Drawing Is The Property Of H.S. Jackson & Son (Fencing) Ltd.  
And May Not Be Copied Or Reproduced In Any Way Without Prior Written Permission.

1 06/01/06 UPDATED  
0 05/12/01 ORIGINAL ISSUE

Drawn JR  
Date 28/02/02  
Checked  
Size A3 Scale 1:15 u.o.s

TITLE SALES & INSTALLATION DRAWING FOR  
DOUBLE WELDMESH TENNIS COURT GATES  
CUSTOMER  
ACK No.  
Drawing No.  
05 J2/04040  
Sheet 4 of 4