

WELDED MESH HEIGHT
3 Ft (920mm)
4Ft (1220mm)
4Ft 6in (1375mm)
6 Ft (1830mm)
8 Ft (2440mm)
10 Ft (3050mm)
12 Ft (3660mm)

NOTES
ALL DIMENSIONS ARE IN mm (UNO)


INTERMEDIATE STRAINER POSTS TO BE USED ON STRAIGHT RUNS OVER 100m

HORIZONTAL STRUT KITS SUPPLIED FOR 10ft HIGH & ABOVE TO BE USED AT END OF RUN WHERE STRAINING. KITS CONSISTS OF TOP RAIL & TOP RAIL END CAPS TO BE POSITIONED AT 3rd POINTS

Jacksons
FINE FENCING

Stowling Common
Near Ashford,
KENT. TN25 6BN
Telephone : 01233 750393
Fax: 01233 750403
Int. Tel : +44 (0)1233 750393

This Drawing Is The Property Of H.S. Jackson & Son (Fencing) Ltd.
And May Not Be Copied Or Reproduced In Any Way Without Prior Written Permission.

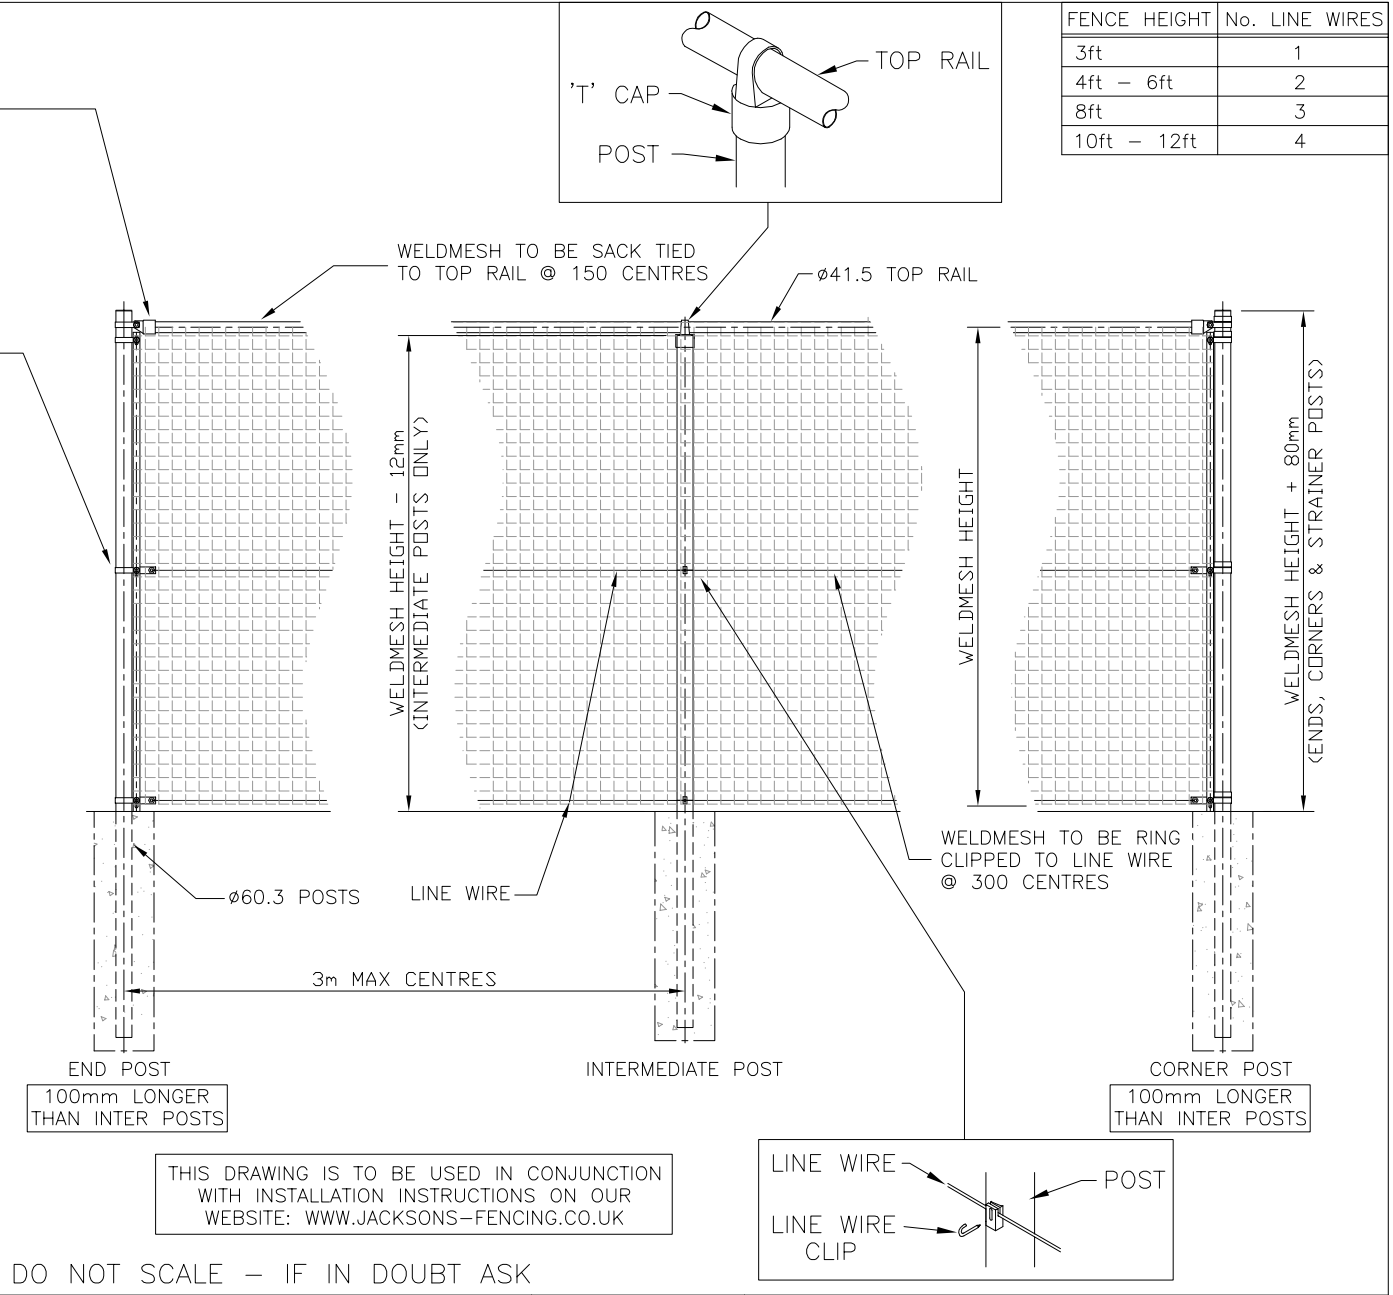

FENCE HEIGHT	No. LINE WIRES
3ft	1
4ft - 6ft	2
8ft	3
10ft - 12ft	4

③ 22/09/09 REDRAWN ② 01/10/03 OFFSET STRAPS DELETED ① 19/09/01 Thrust Plates Removed ⑥ 17/12/98 ORIGINAL ISSUE	Drawn Y HALL Date 17/12/98	TITLE Tubular Welded Mesh SYSTEM 3	
	Checked Size A3 Scale N.T.S u.o.s	CUSTOMER ACK No.	Drawing No. 98 J2/01031 Sheet 1 of 2