


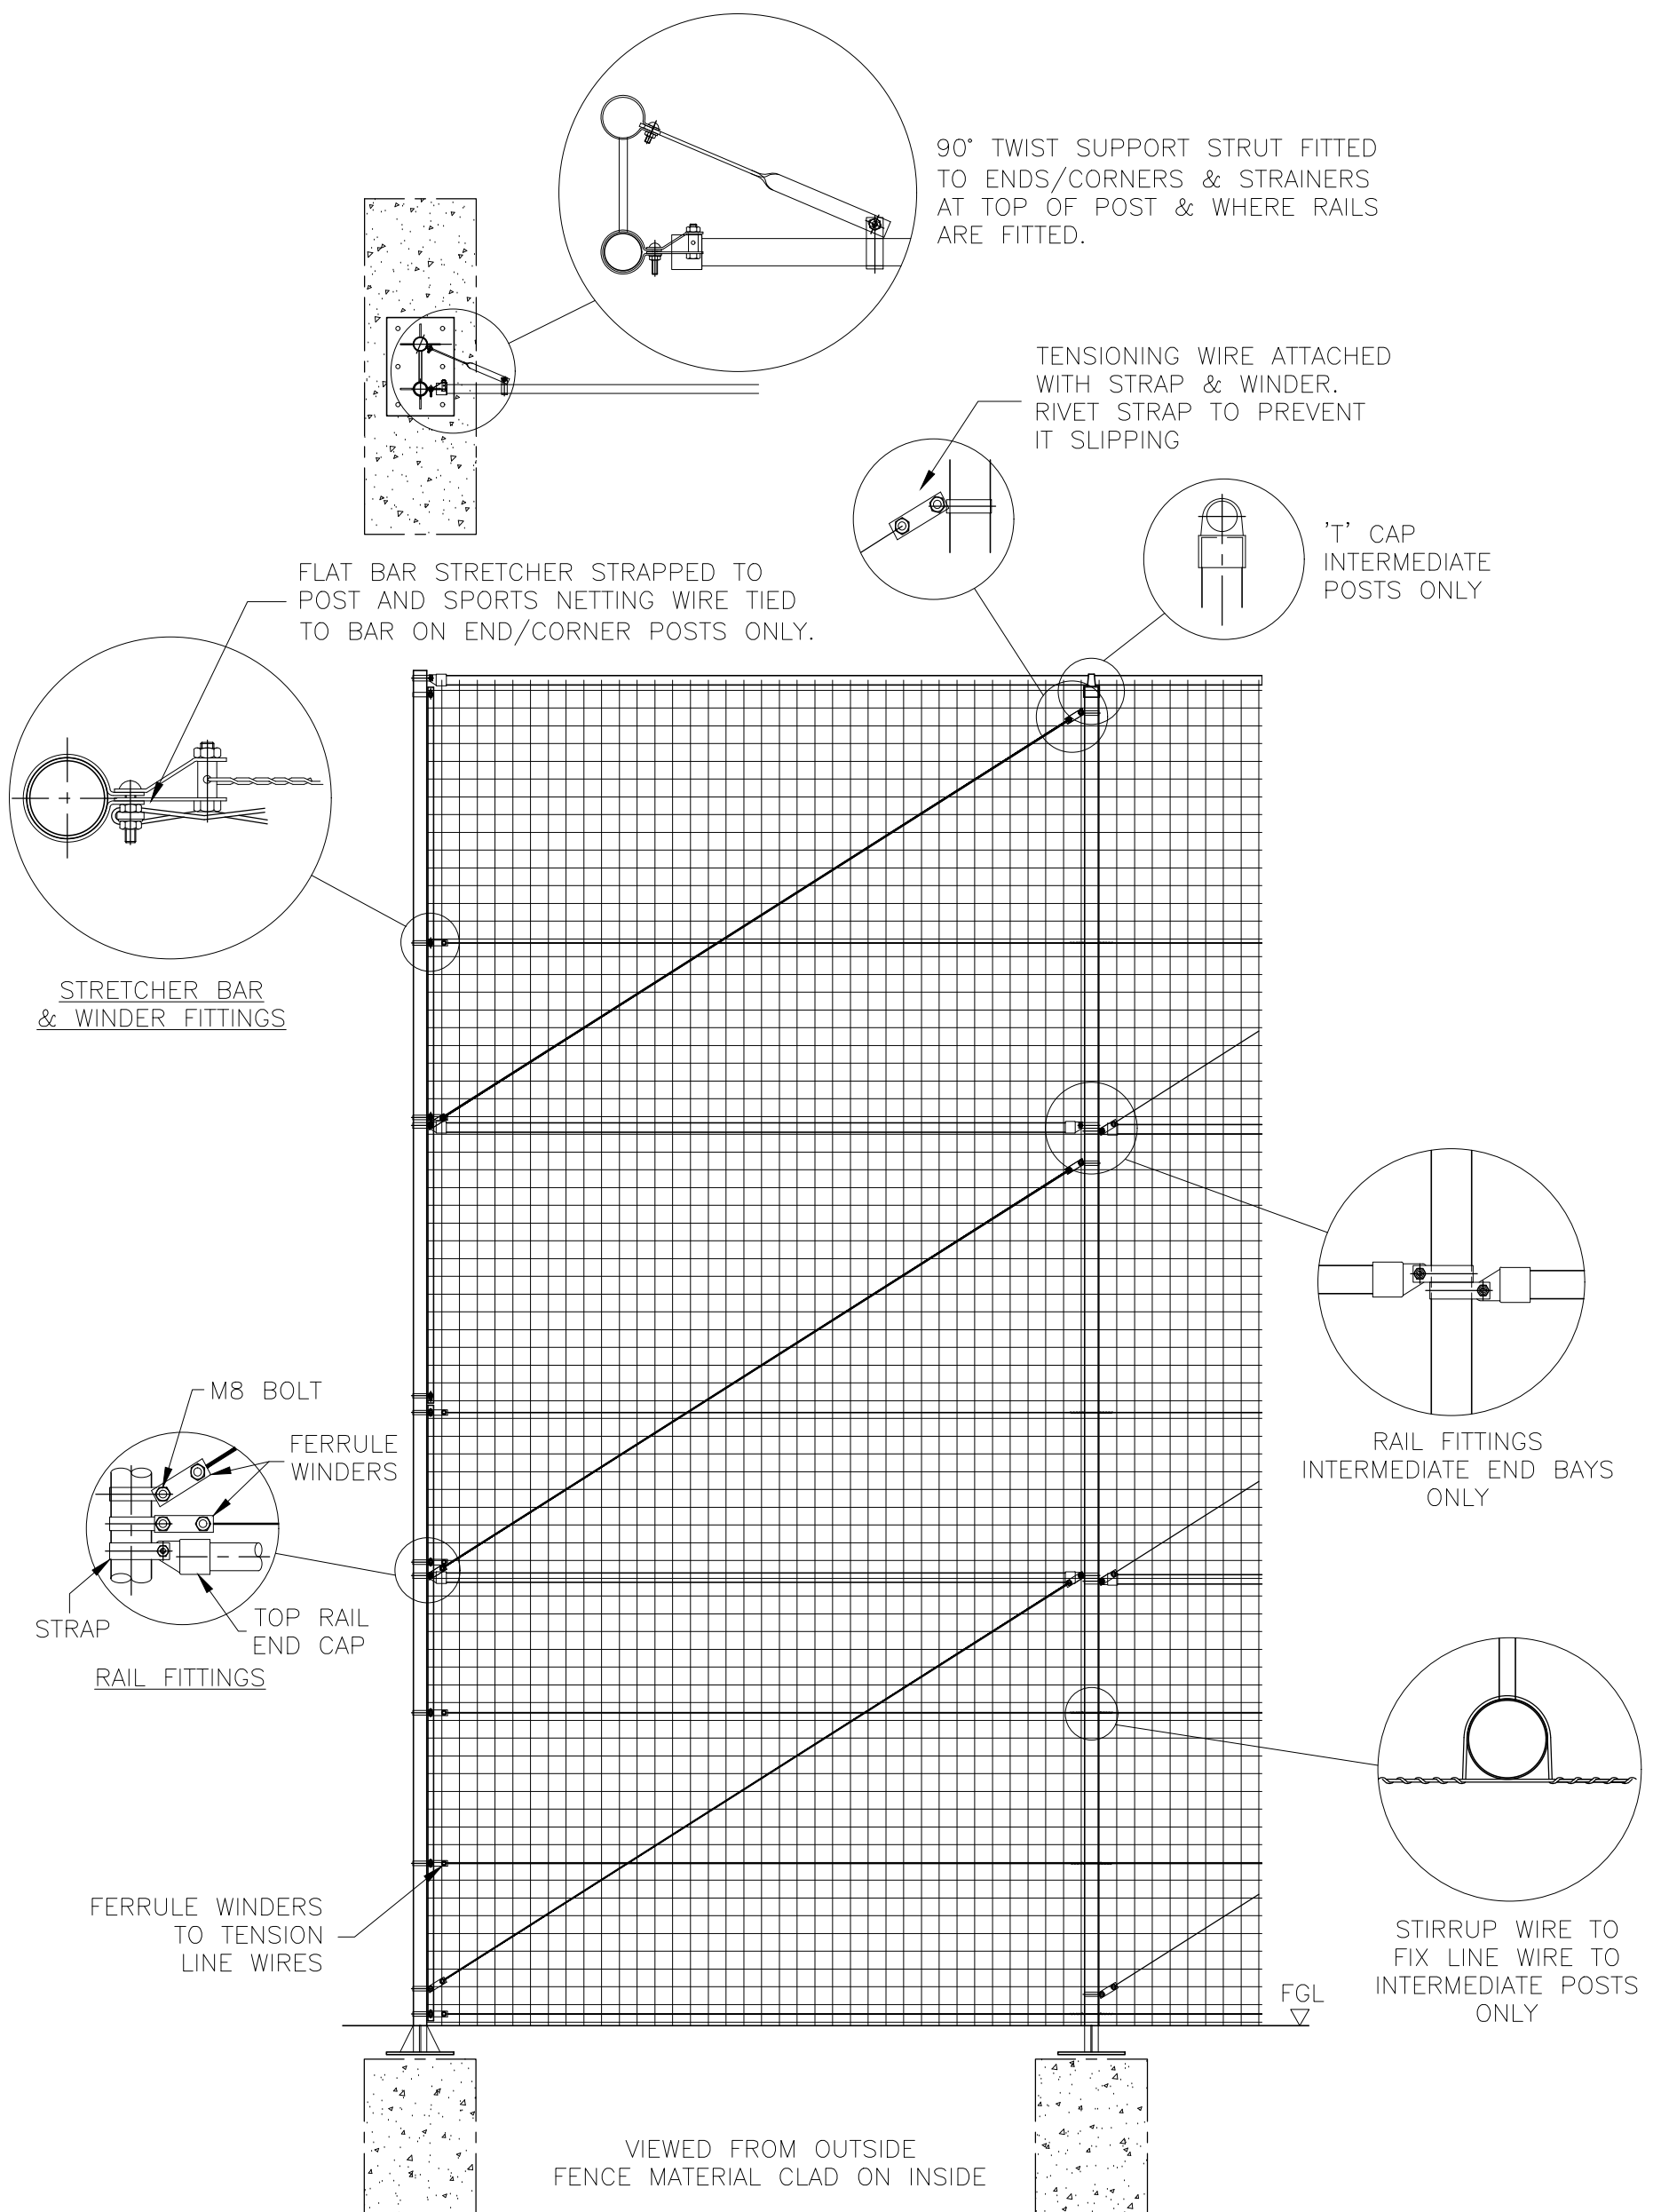

NOTES.

ALL DIMENSIONS ARE IN mm (UNO)

BALLSTOP NETTING FITTING DETAILS

Drawn SL	Checked CJ	2	18/09/2026 Updated ferrule winders
Date 19/07/06	Size A3	1	04/03/2020 NEW BORDER + NOTES
	Scale 1:30 U.O.S	0	19/07/06 ORIGINAL ISSUE

DO NOT SCALE – IF IN DOUBT ASK

**Jacksons
Fencing**

Stowting Common, Near Ashford, Kent. TN25 6BN
Telephone: 01233 750393 Fax: 01233 750403
Int. Tel: +44 (0)1233 750393
www.jacksons-fencing.co.uk
www.jacksons-security.co.uk

TITLE SALES DRAWING – BALLSTOP FENCING
FOR NETTING – CONNECTORS

CUSTOMER

Drawing No.

J2/04041

Sheet 4

ACK No.

This Drawing Is The Property Of H.S. Jackson & Son (Fencing) Ltd.
And May Not Be Copied Or Reproduced In Any Way Without Prior Written Permission.