



FIXING DETAILS

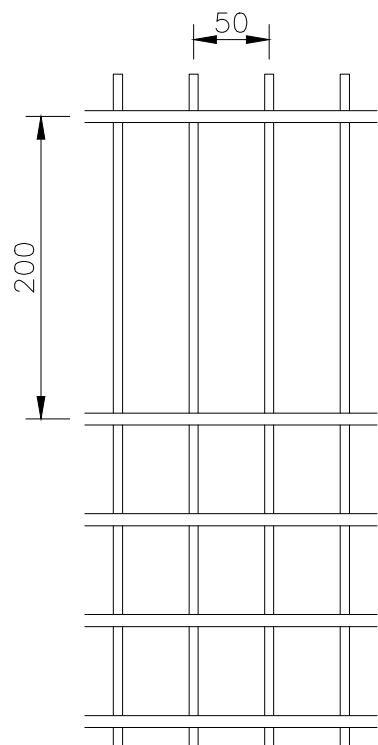

MESH DETAILS  
(SCALE 1:5)

BASEPLATE SLOTTED FOR M12 CHEMICAL FIXINGS

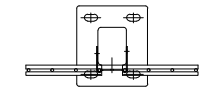

OPTIONAL  
BASEPLATED POSTS  
(SCALE 1:16)

**NOTES.**


ALL DIMENSIONS ARE IN mm (U.N.O)  
GAPS UNDERNEATH GATES & FENCING  
ARE NOMINAL DUE TO GROUND LEVELS.

**Materials.**

FENCE POSTS - 80 x 60 RHS (TYPICAL)  
(ASSESS TO SUIT SITE LOCATION)  
HORIZONTAL WIRES -  $\varnothing 8\text{mm}$   
VERTICAL WIRES -  $\varnothing 6\text{mm}$

**Finish.**

GALVANISED TO BS EN ISO 1461  
POWDER COATED: IF REQUIRED

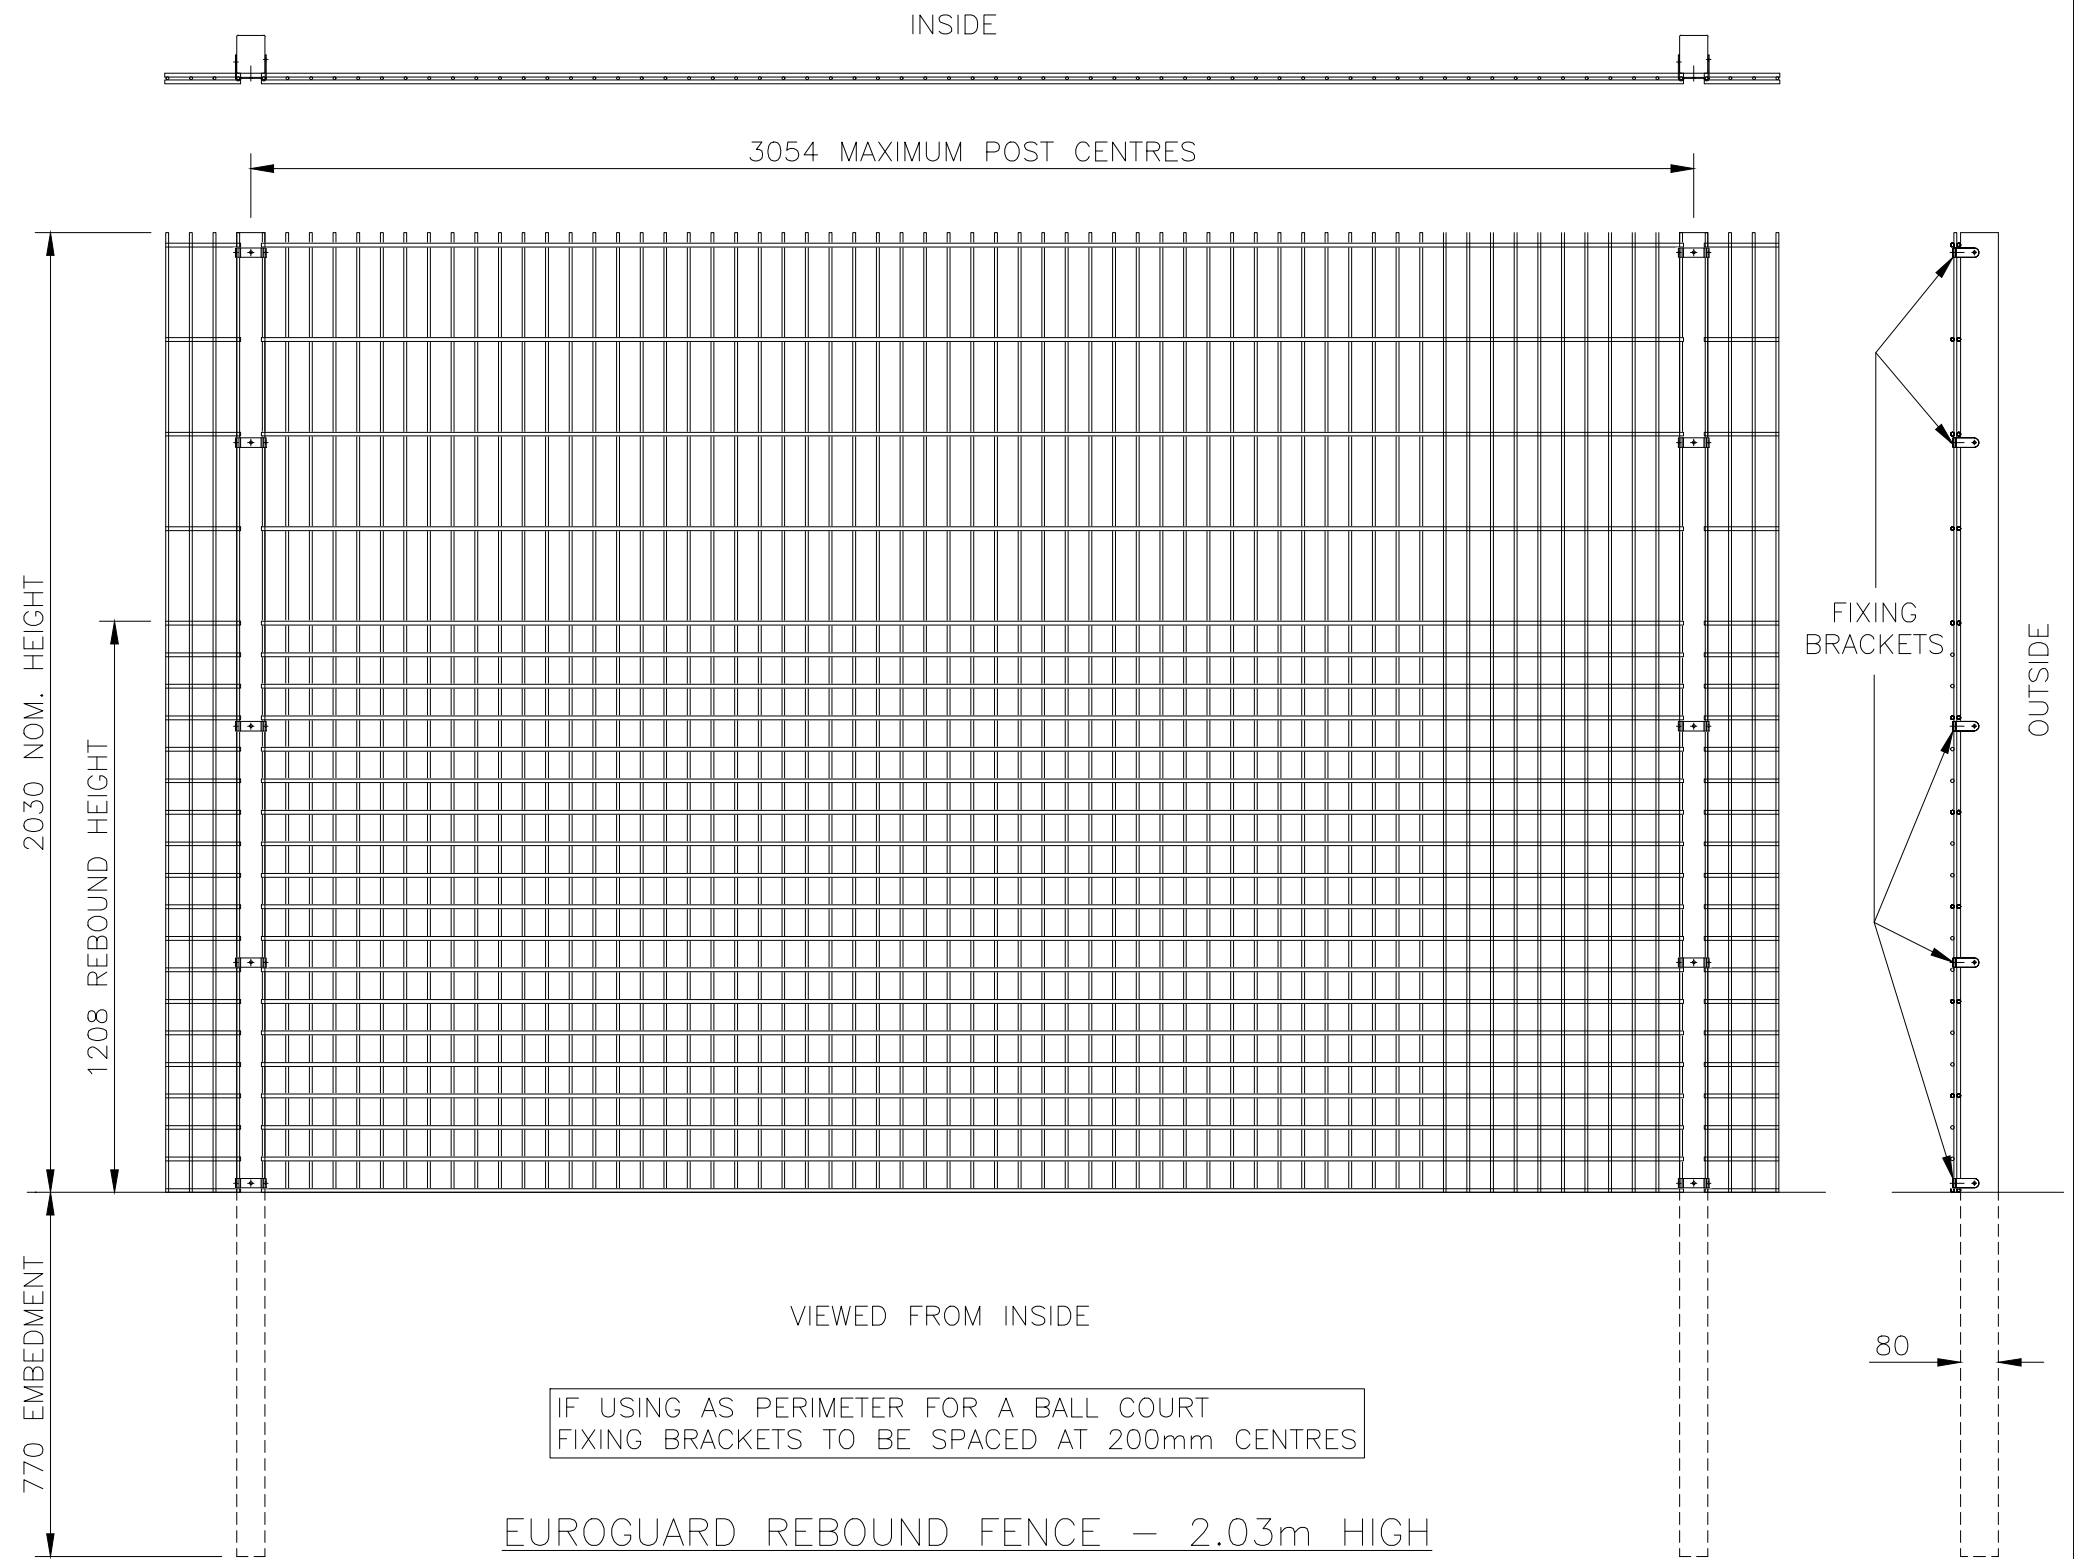

EUROGUARD REBOUND FENCE - 2.03m HIGH

**Jacksons Fencing**

Stowting Common, Near Ashford,  
Kent. TN25 6BN  
Telephone: 01233 750393  
Fax: 01233 750403  
www.jacksons-fencing.co.uk  
www.jacksons-security.co.uk

DO NOT SCALE - IF IN DOUBT ASK

- ③ 24/02/2020 NEW BORDER + NOTES
- ② 21/02/13 PANEL DETAILS
- ① 10/11/09 POST EMBEDMENT
- ① 06/11/09 Original Issue

Drawn	WB
Date	06/11/2009
Checked	WB
Size	A3
Scale	1:16 U.O.S

TITLE	SALES DRAWING FOR EUROGUARD REBOUND FENCING - 2.03m HIGH	
CUSTOMER		
ACK No.		
Drawing No.	J6/01070	
	Sheet 1	

This Drawing Is The Property Of H.S. Jackson & Son (Fencing) Ltd, And May Not Be Copied Or Reproduced In Any Way Without Prior Written Permission.