

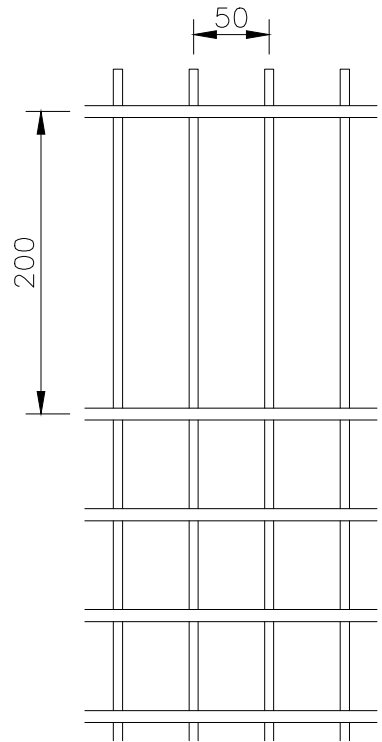


FIXING DETAILS

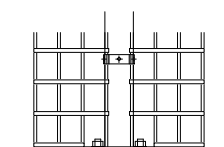

MESH DETAILS  
(SCALE 1:5)

BASEPLATE SLOTTED FOR M12 CHEMICAL FIXINGS

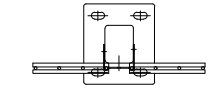

OPTIONAL  
BASEPLATED POSTS  
(SCALE 1:16)

**NOTES.**


ALL DIMENSIONS ARE IN mm (U.N.O)  
GAPS UNDERNEATH GATES & FENCING  
ARE NOMINAL DUE TO GROUND LEVELS.

**Materials.**


FENCE POSTS - 80 x 60 RHS (TYPICAL)  
(ASSESS TO SUIT SITE LOCATION)  
HORIZONTAL WIRES - ø8mm  
VERTICAL WIRES - ø6mm

**Finish.**

GALVANISED TO BS EN ISO 1461  
POWDER COATED: IF REQUIRED

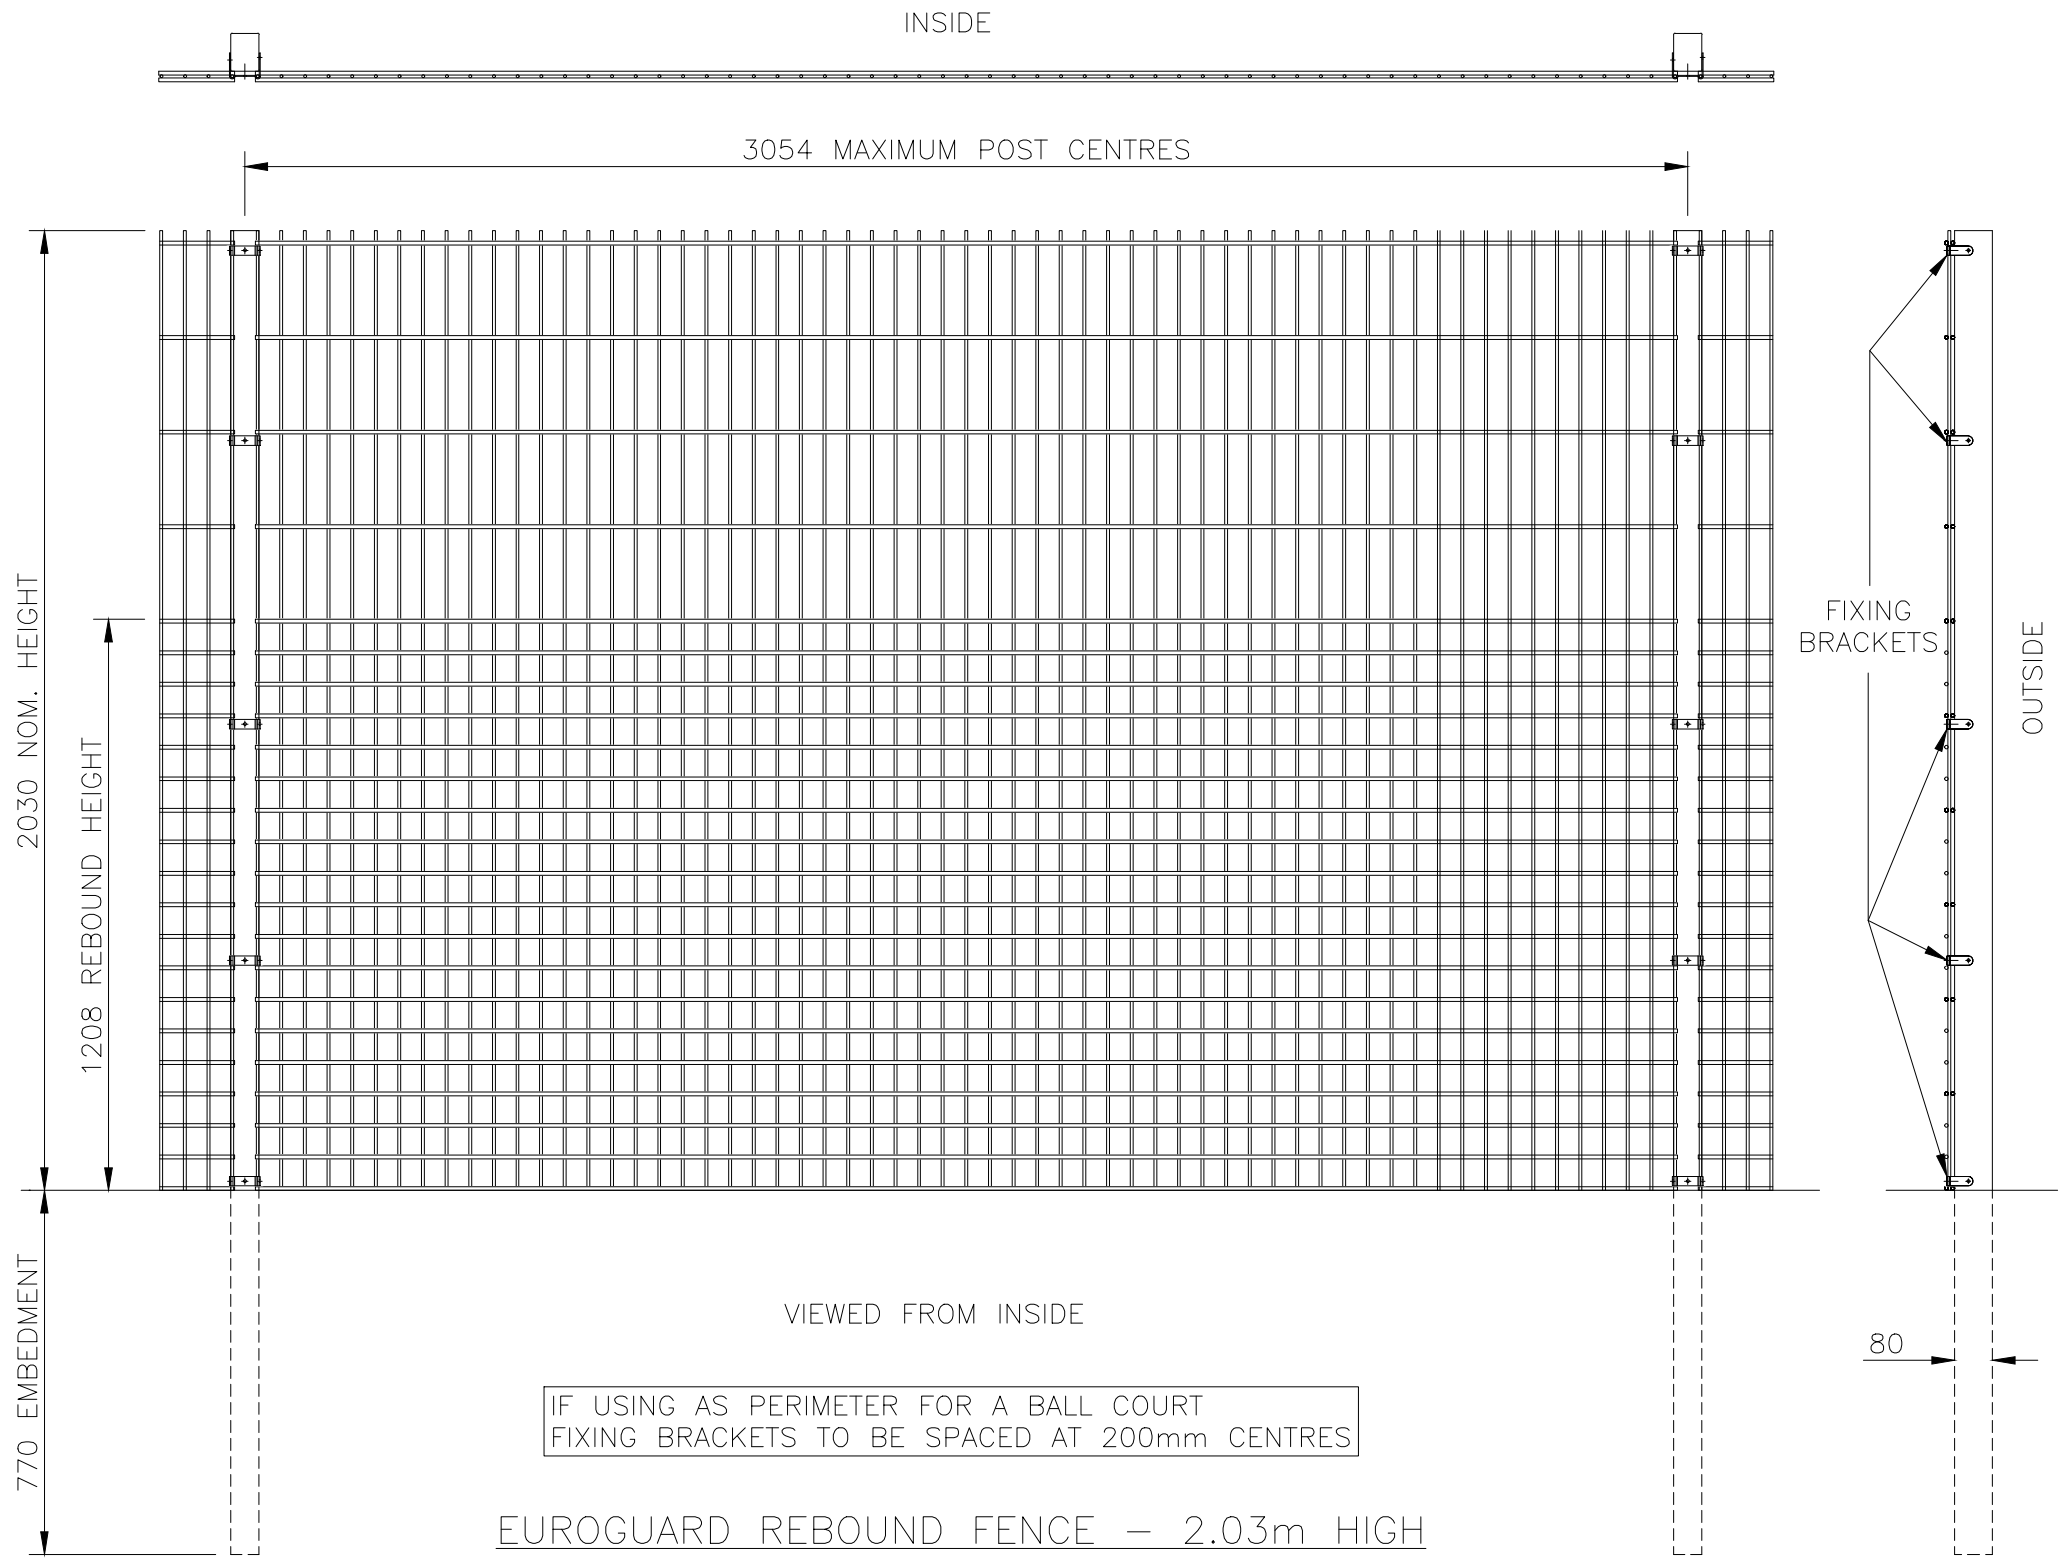

EUROGUARD REBOUND FENCE - 2.03m HIGH

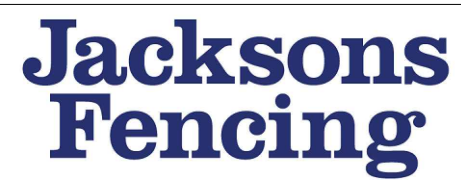

Stowting Common, Near Ashford,  
Kent. TN25 6BN  
Telephone: 01233 750393  
Fax: 01233 750403  
www.jacksons-fencing.co.uk

This Drawing Is The Property Of H.S. Jackson & Son (Fencing) Ltd, And May Not Be Copied Or Reproduced In Any Way Without Prior Written Permission.

DO NOT SCALE - IF IN DOUBT ASK

- 3 24/02/2020 NEW BORDER + NOTES
- 2 21/02/13 PANEL DETAILS
- 1 10/11/09 POST EMBEDMENT
- 0 06/11/09 Original Issue

Drawn	WB
Date	06/11/2009
Checked	WB
Size	A3
Scale	1:16 U.O.S

TITLE SALES DRAWING FOR EUROGUARD  
REBOUND FENCING - 2.03m HIGH

CUSTOMER  
ACK No.  
Drawing No.  
J6/01070  
Sheet 1