

NOTES.


ALL DIMENSIONS ARE IN mm (U.N.O)
GAP UNDERNEATH GATE IS BASED
UPON THE SITE BEING LEVEL.

MATERIALS.

- POST FRAME: ϕ 60.3 CHS
 - GATE FRAME: ϕ 41.5 CHS
- FITTING REQUIRED.**
- 2 No. 2m STRETCHER BAR (335930)
 - 6 No. FERRULE STRAINER (342400)
 - 10 No. STRAP FOR ϕ 60.3 (065011)
 - 10 No. M8 x 50 Lg BOLT, NUT & WASHER
 - 6 No. EXTRA M8 NUT

FINISH.

GALVANISED TO BS EN ISO 1461
POWDER COATED IF REQUIRED

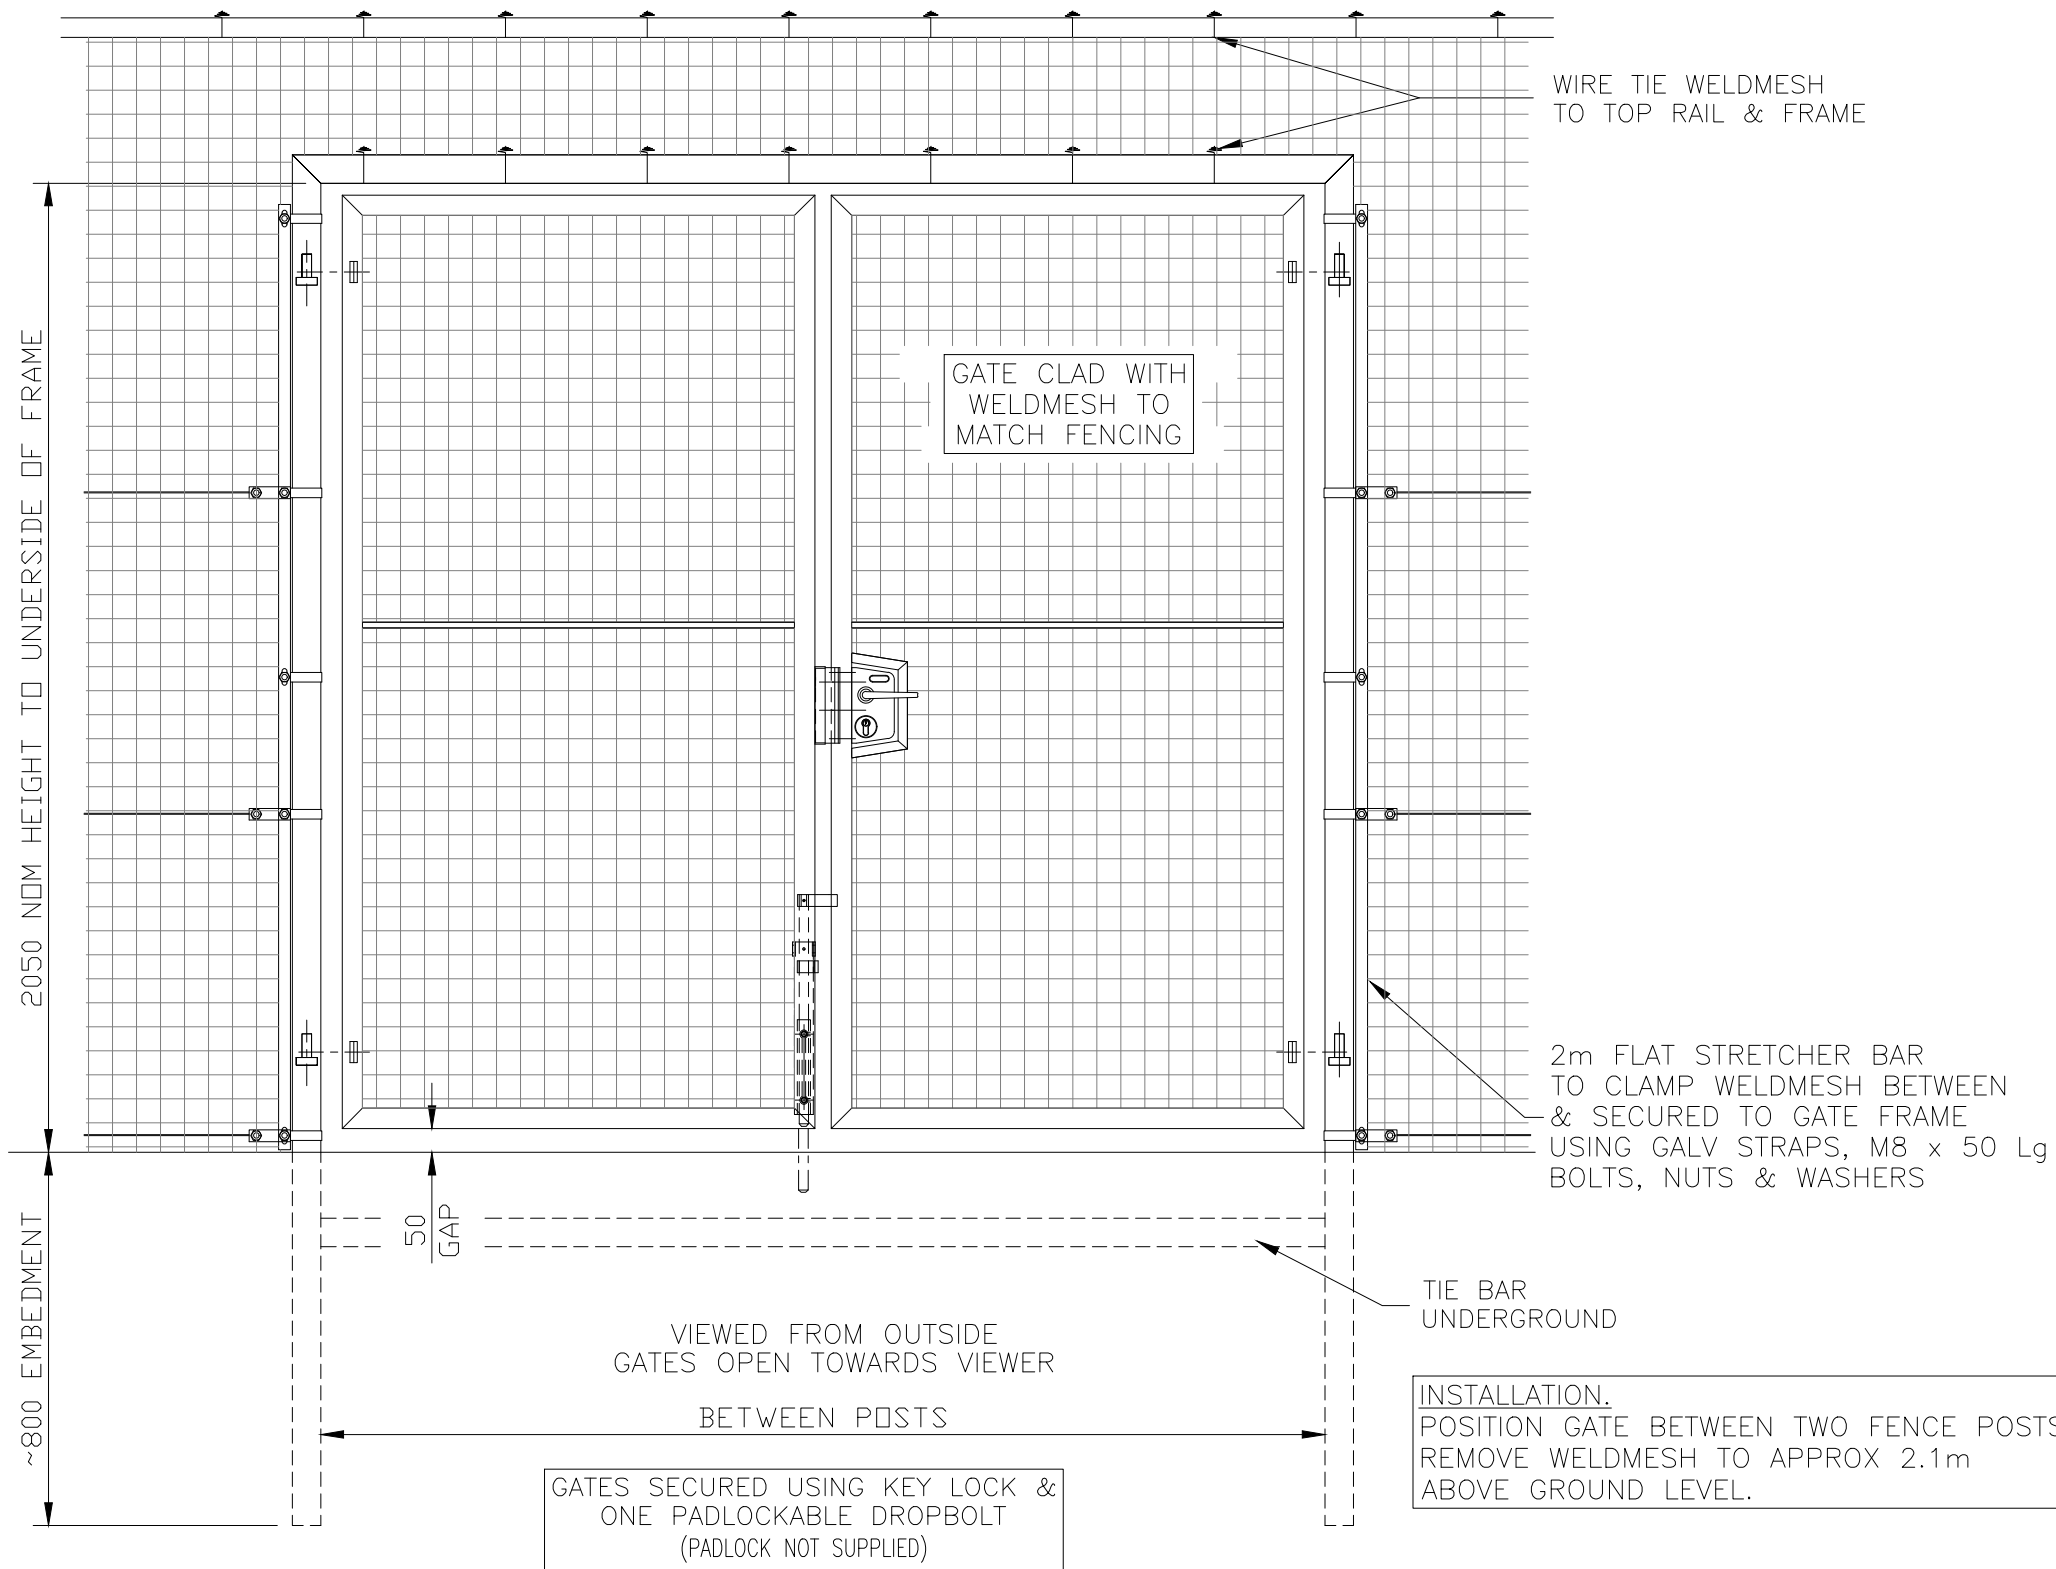

INSTALLATION.
POSITION GATE BETWEEN TWO FENCE POSTS,
REMOVE WELDMESH TO APPROX 2.1m
ABOVE GROUND LEVEL.

Jacksons Fencing

Stowting Common, Near Ashford,
Kent. TN25 6BN
Telephone: 01233 750393
Fax: 01233 750403
www.jacksons-fencing.co.uk

DO NOT SCALE – IF IN DOUBT ASK

- 3 04/03/2020 NEW BORDER + NOTES
- 2 20/12/13 UPDATED
- 1 06/01/06 UPDATED
- 0 05/12/01 ORIGINAL ISSUE

Drawn JR
Date 28/02/2002
Checked CJ
Size A3
Scale 1:16 U.O.S

TITLE SALES & INSTALLATION DRAWING FOR
DOUBLE WELDMESH TENNIS COURT GATES

CUSTOMER
ACK No.

Drawing No.
J2/04040
Sheet 4