


BASEPLATE SLOTTED FOR
M12 CHEMICAL FIXINGS

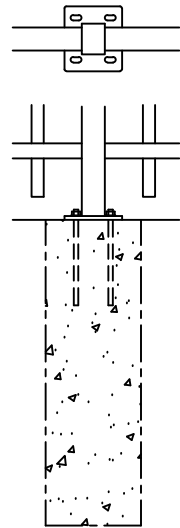

OPTIONAL
BASEPLATED POSTS

NOTES.



ALL DIMENSIONS ARE IN mm (UNO)
GAPS UNDER FENCING ARE
NOMINAL DUE TO GROUND LEVELS.
FOUNDATION SIZES ARE DEPENDANT
UPON SITE CONDITIONS.

MATERIALS.

FENCE POST: 80 x 60 RHS (TYPICAL)
(ASSESSED TO SUIT SITE LOCATION)
RAILS: 60 x 40 RHS
PALES: 25 x 25 SHS

FINISH.

GALVANISED TO BS EN ISO 1461
POWDER COATED: IF REQUESTED

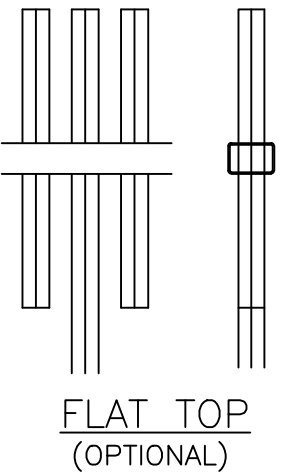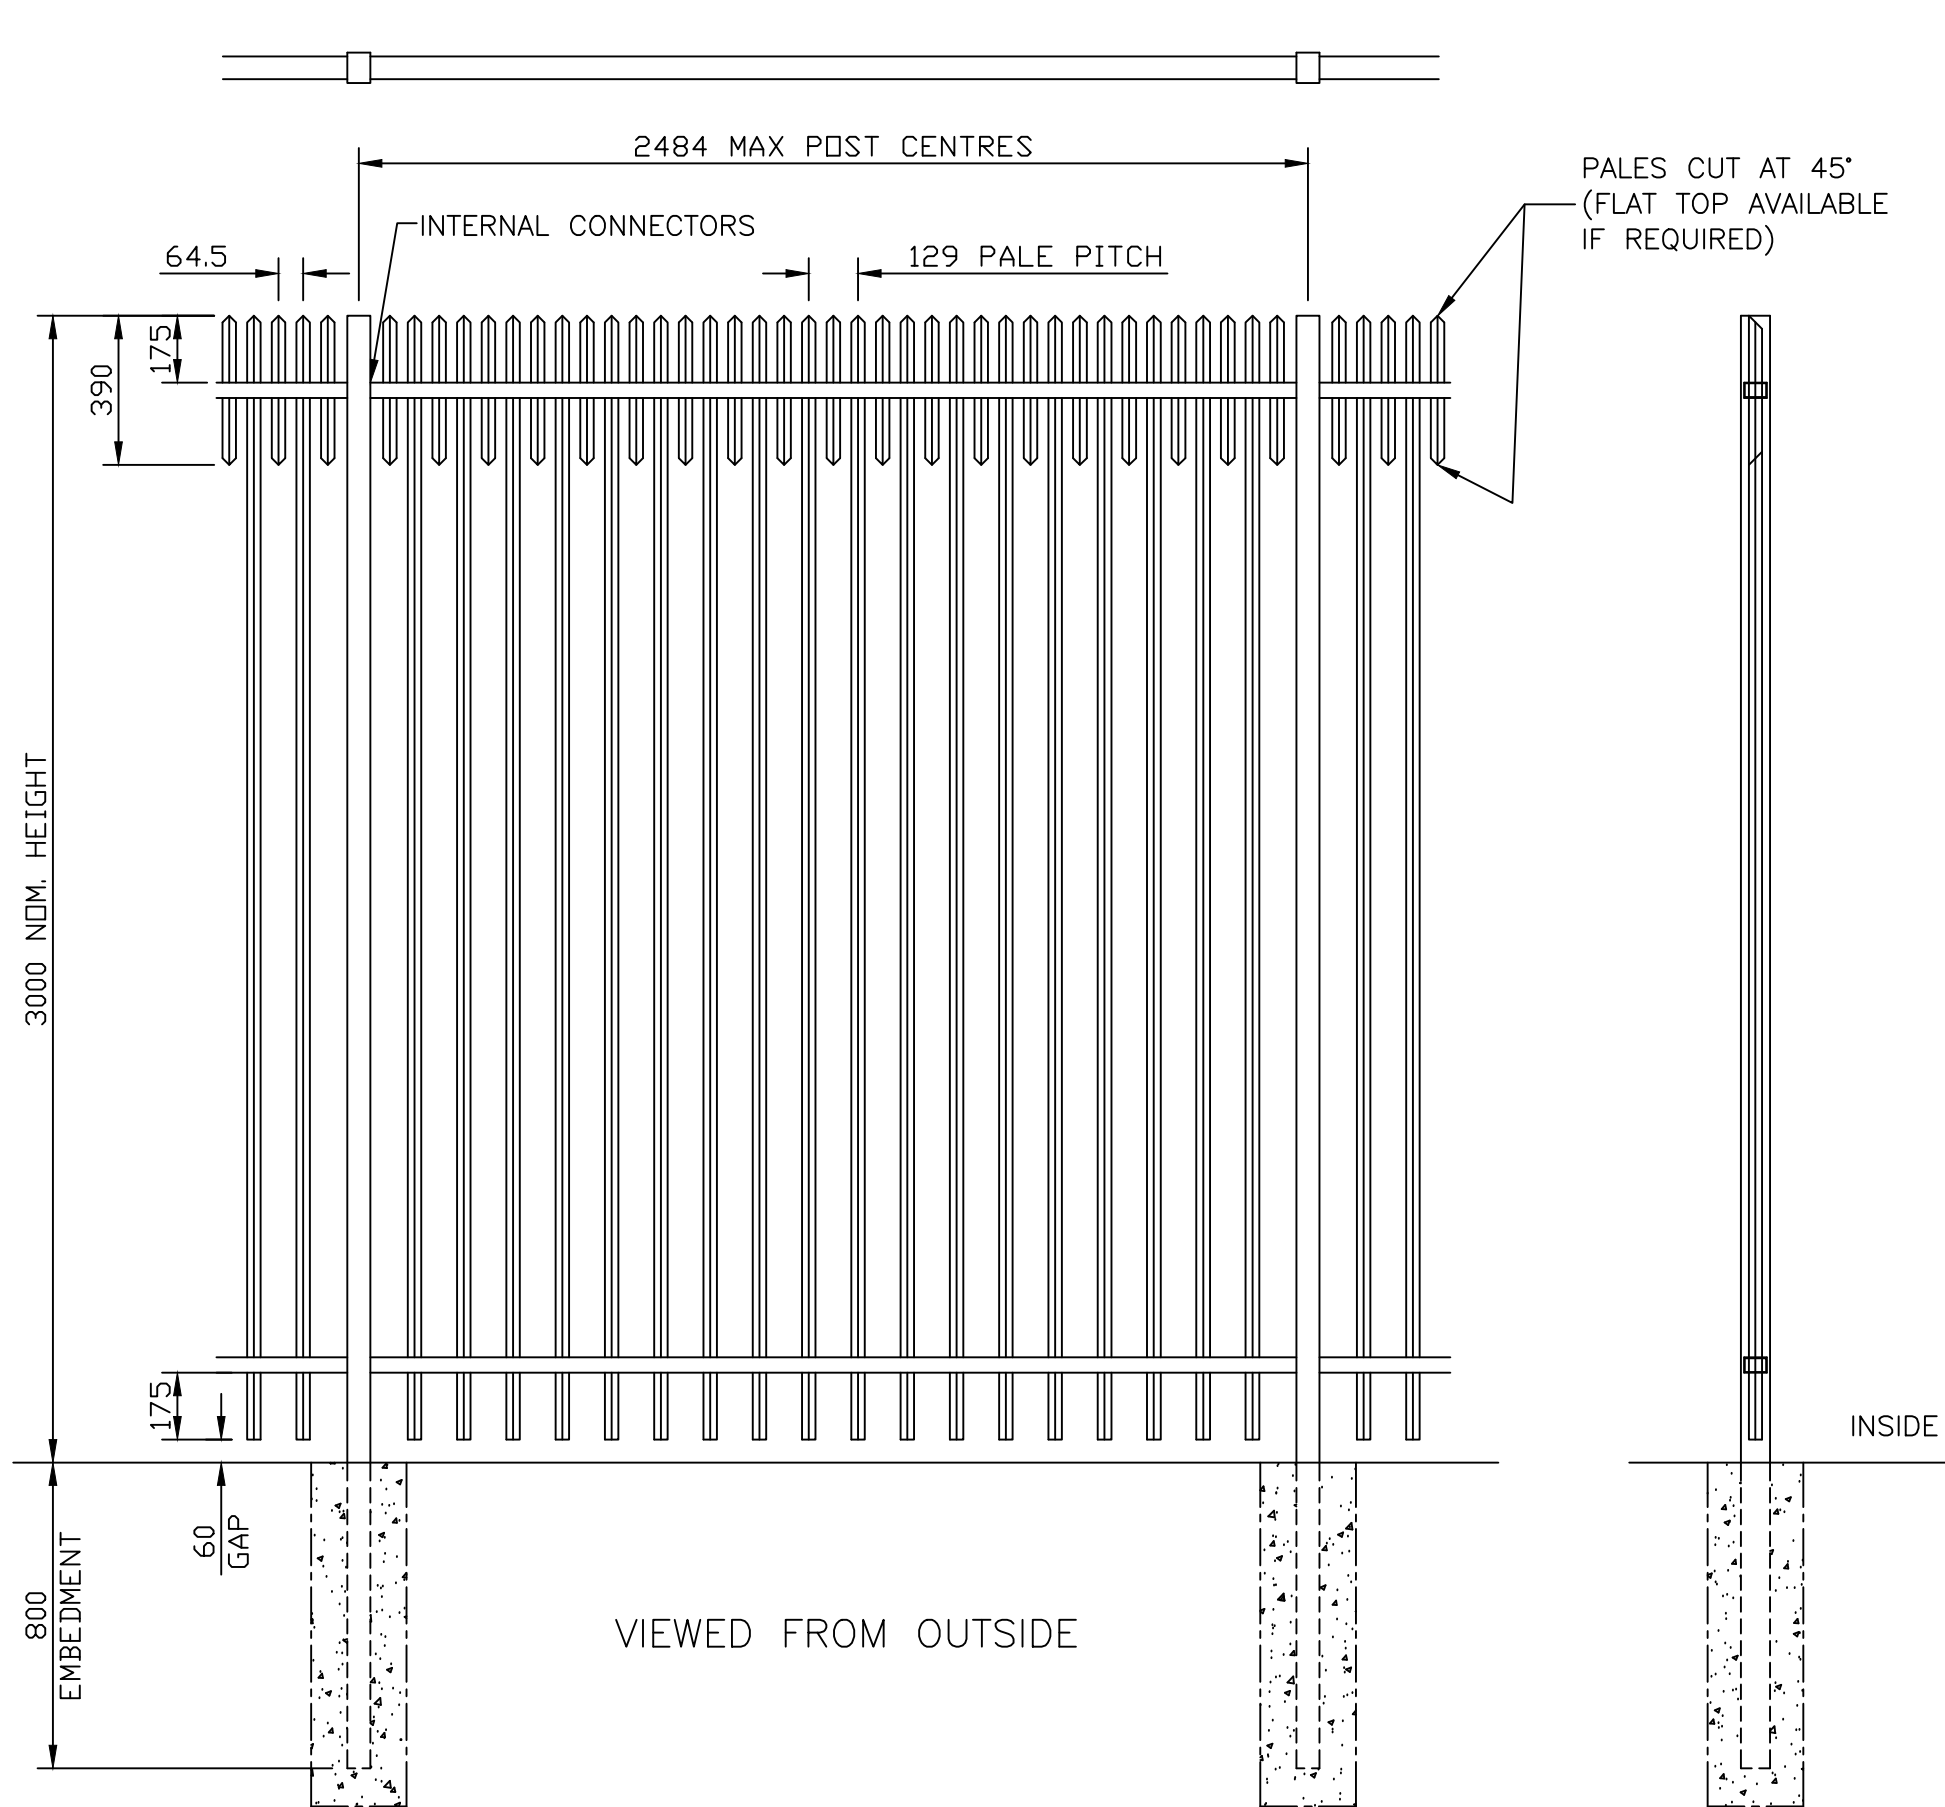

| | | | | | | | | | |
|--|---|---------------------------------|--|--------------------------|--|-----------|--|--|--|
| <div><div>Jacksons</div><div>Fencing</div></div> | <div>Stowting Common, Near Ashford, Kent. TN25 6BN Telephone: 01233 750393 Fax: 01233 750403 www.jacksons-fencing.co.uk www.jacksons-security.co.uk</div> | DO NOT SCALE – IF IN DOUBT ASK | | | | Drawn CAJ | | TITLE SALES DRAWING 3.0m HIGH BARBICAN EXTRA FENCE | |
| | | 4 17/09/25 HEIGHT REV'D | | Date 23/05/00 | | | | | |
| | | 3 26/02/2020 NEW BORDER + NOTES | | Checked CJ | | CUSTOMER | | Drawing No. J1/01064 Sheet 16 | |
| | | 2 29.01.14 Galv Note Updated | | Size A3 Scale 1:20 U.O.S | | | | | |
| 1 25/01/10 UPDATED | | | | | | | | | |
| 0 23/05/00 ORIGINAL ISSUE | | | | | | | | | |
| This Drawing Is The Property Of H.S. Jackson & Son (Fencing) Ltd, And May Not Be Copied Or Reproduced In Any Way Without Prior Written Permission. | | | | | | | | | |