
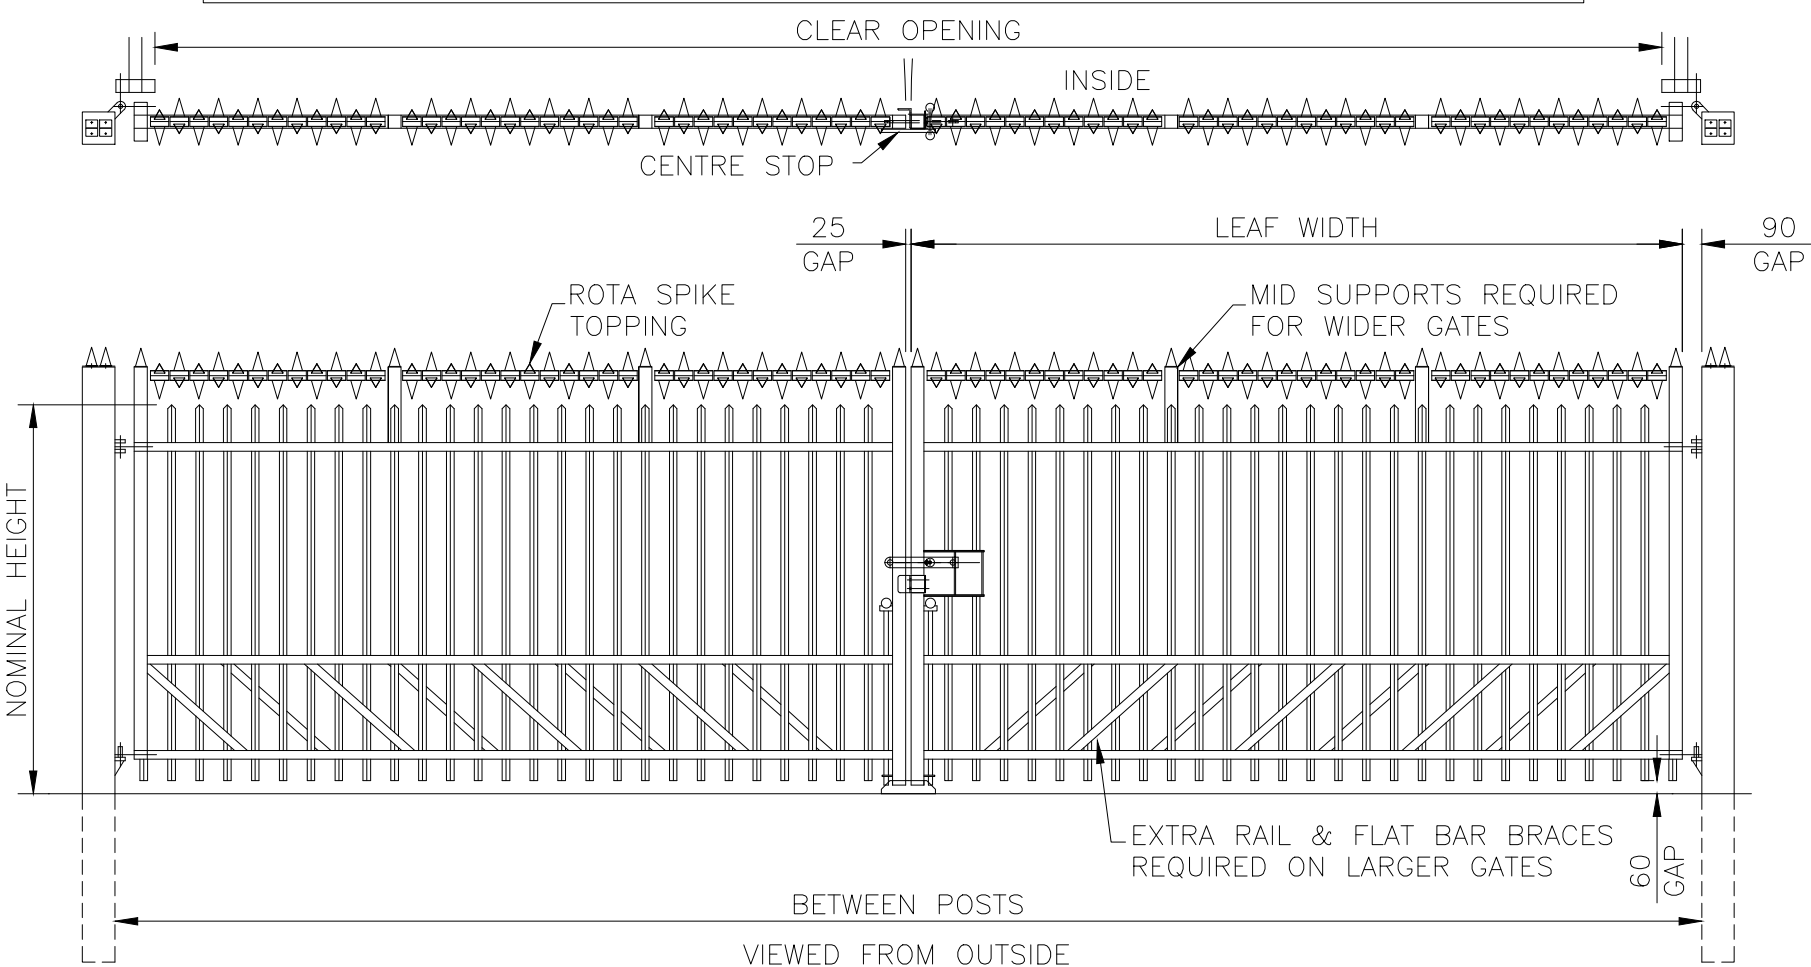


GATES SECURED USING DROPBOLTS & PADLOCKABLE SLIDE LATCH (PADLOCK NOT SUPPLIED)  
FOR OPTIONAL KEY LOCK REFER TO DRAWING J1/02111 FOR DETAILS.

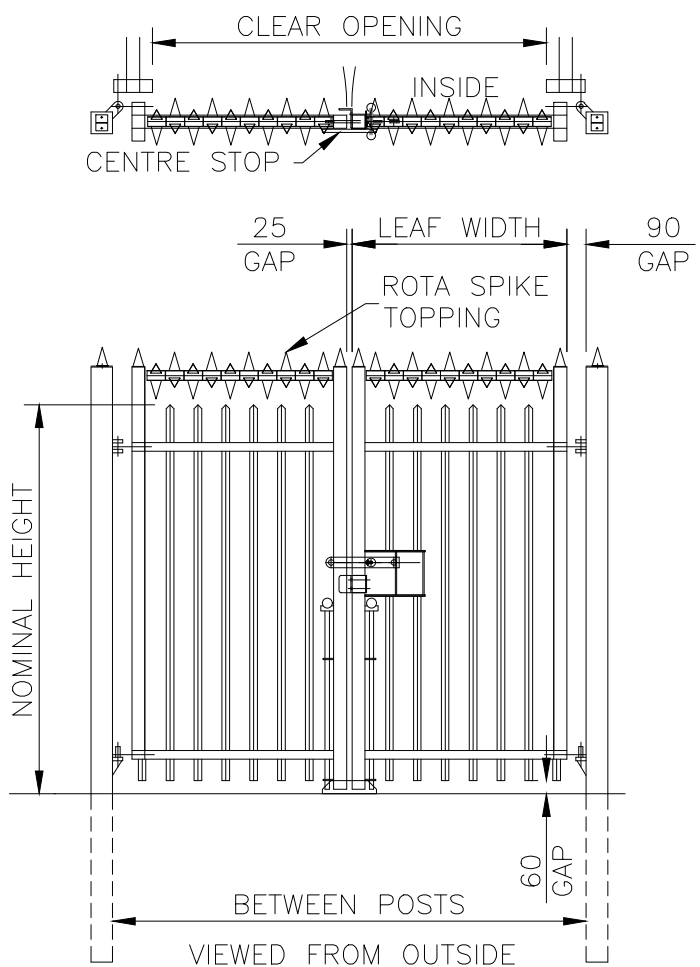

**NOTES.**

ALL DIMENSIONS ARE IN mm (UNO)  
GAPS UNDER GATES & FENCING  
ARE NOMINAL DUE TO GROUND LEVELS.  
REFER TO DRAWING J1/04047 FOR  
GATE SIZE RANGE & DIMENSIONS.


**MATERIALS.**

HANG POST: ASSESSED TO SUIT  
RAILS: 60 x 40 RHS  
STILES: 60 x 60 SHS  
PALES: 25 x 25 SHS

**FINISH.**

GALVANISED TO BS EN ISO 1461  
POWDER COATED: IF REQUESTED

REFER TO SHEET 1 FOR  
INSTALL DETAILS

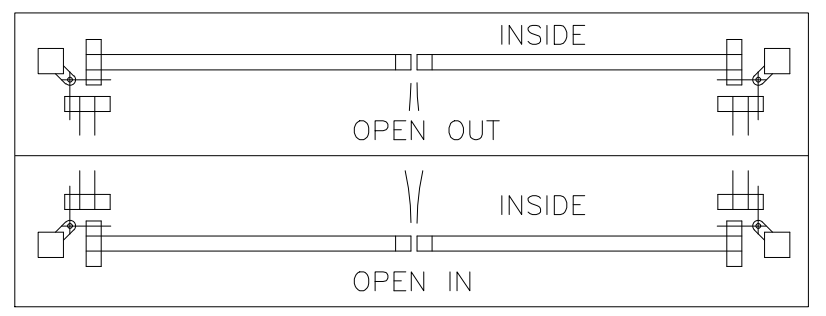

**Jacksons Fencing**  
Stowting Common, Near Ashford,  
Kent. TN25 6BN  
Telephone: 01233 750393  
Fax: 01233 750403  
www.jacksons-fencing.co.uk

DO NOT SCALE – IF IN DOUBT ASK

7	27/02/2020	NEW BORDER – LATCH – NOTES
6	09/04/13	POINTED PALES
5	09/12/10	Notes
4	02/01/09	2nd Sheet Added
3	20/08/08	CHANGED TO 129 PALE PITCH

Drawn	YH
Date	01/07/1996
Checked	CJ
Size	A3
Scale	1:35 U.O.S

TITLE	SALES DRAWING
	BARBICAN DOUBLE GATES + ROTASPIKE TOPPING
CUSTOMER	
ACK No.	
Drawing No.	J1/02090
	Sheet 2

This Drawing Is The Property Of H.S. Jackson & Son (Fencing) Ltd, And May Not Be Copied Or Reproduced In Any Way Without Prior Written Permission.