



GATES SECURED USING PADLOCKABLE SLIDE LATCH (PADLOCK NOT SUPPLIED)
FOR OPTIONAL KEY LOCK REFER TO DRAWING J1/02111 FOR DETAILS.

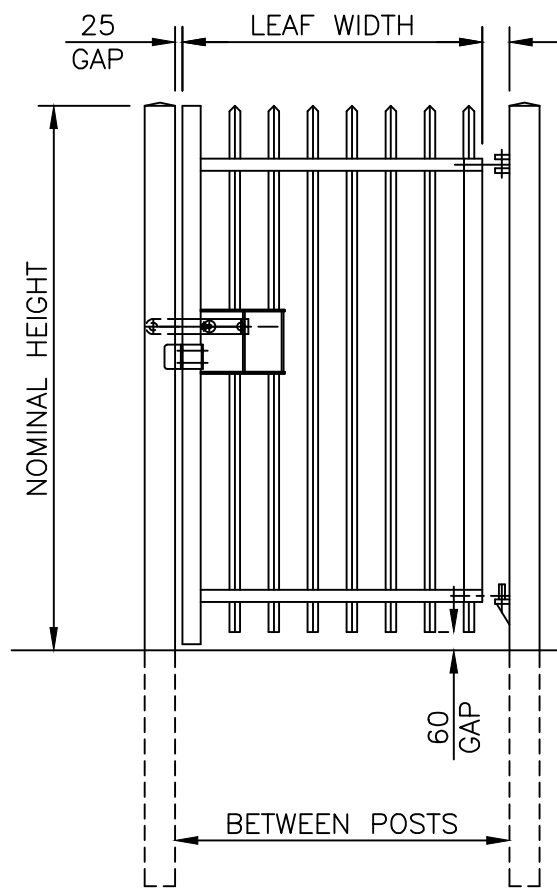

VIEWED FROM OUTSIDE
GATE OPENS AWAY FROM VIEWER
RIGHT HAND HANG AS SHOWN

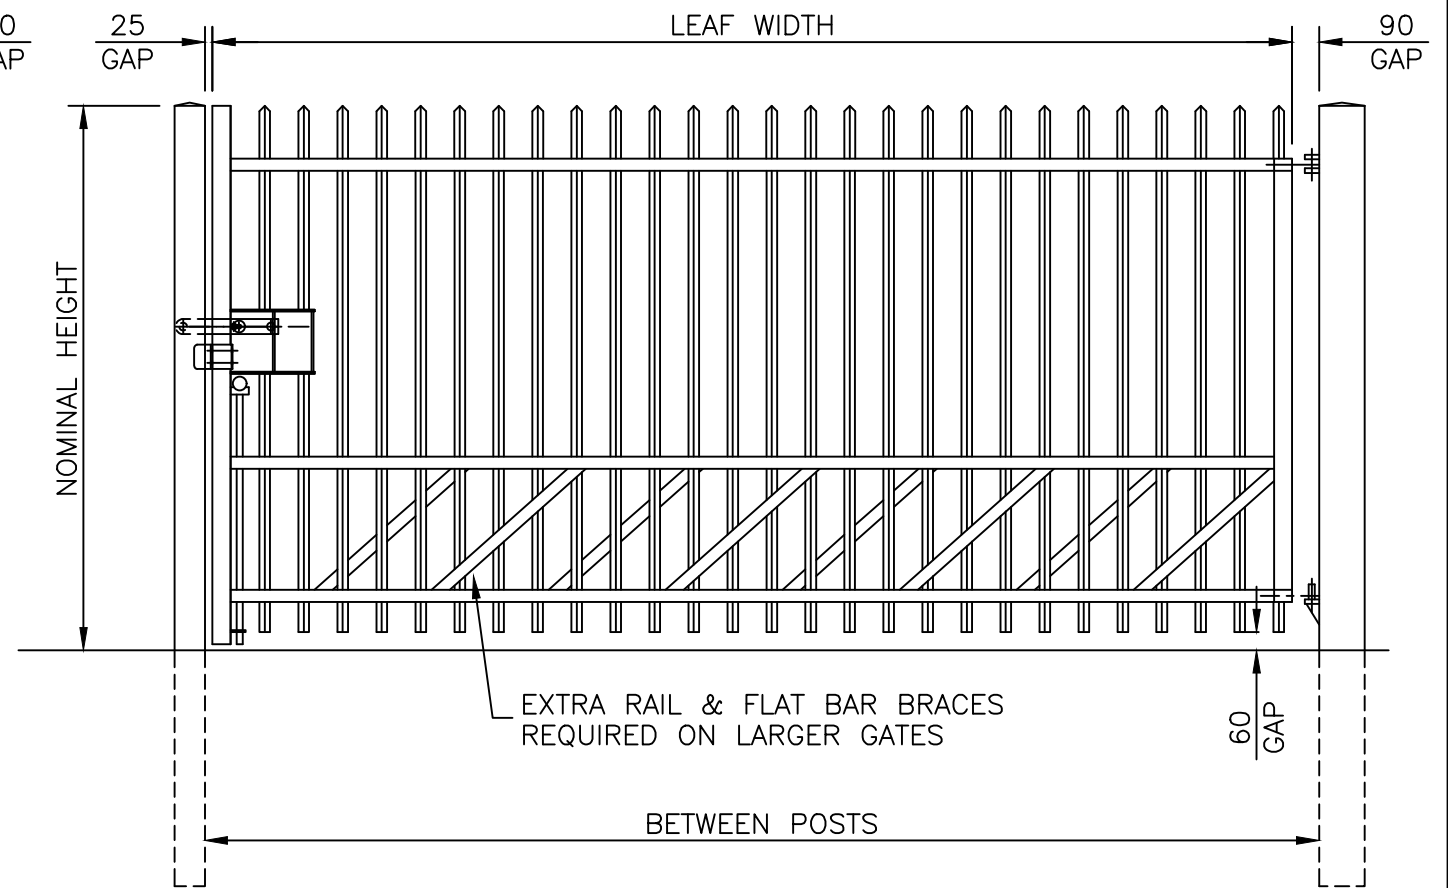

VIEWED FROM OUTSIDE
GATE OPENS AWAY FROM VIEWER
RIGHT HAND HANG AS SHOWN

REFER TO SHEET 2 FOR
OPTIONAL ROTASPIKE TOPPING

NOTES.
ALL DIMENSIONS ARE IN mm (UNO)
GAPS UNDER GATES & FENCING
ARE NOMINAL DUE TO GROUND LEVELS.
REFER TO DRAWING J1/04047 FOR
GATE SIZE RANGE & DIMENSIONS.

MATERIALS.
HANG POST: ASSESSED TO SUIT
SLAM POST: 100 x 100 SHS (TYPICALLY)
RAILS: 60 x 40 RHS
STILES: 60 x 60 SHS
PALES: 25 x 25 SHS

FINISH.
GALVANISED TO BS EN ISO 1461
POWDER COATED: IF REQUESTED

**Jacksons
Fencing**

Stowting Common, Near Ashford,
Kent. TN25 6BN
Telephone: 01233 750393
Fax: 01233 750403
www.jacksons-fencing.co.uk
www.jacksons-security.co.uk

This Drawing Is The Property Of H.S. Jackson & Son (Fencing) Ltd, And May
Not Be Copied Or Reproduced In Any Way Without Prior Written Permission.

DO NOT SCALE - IF IN DOUBT ASK

- ⑤ 27/02/2020 NEW BORDER - LATCH - NOTES
- ④ 09/04/13 PALES POINTED
- ③ 09/12/10 NOTES
- ② 02/01/09 2nd Sheet Added
- ① 21/08/08 REDRAWN WITH 129 P/PITCH

Drawn	YH
Date	01/07/1996
Checked	CJ
Size	A3
Scale	1:25 U.O.S

TITLE	SALES & INSTALLATION DRAWING BARBICAN SINGLE GATES	
CUSTOMER		
ACK No.		
Drawing No.	J1/02089	
	Sheet 1	