
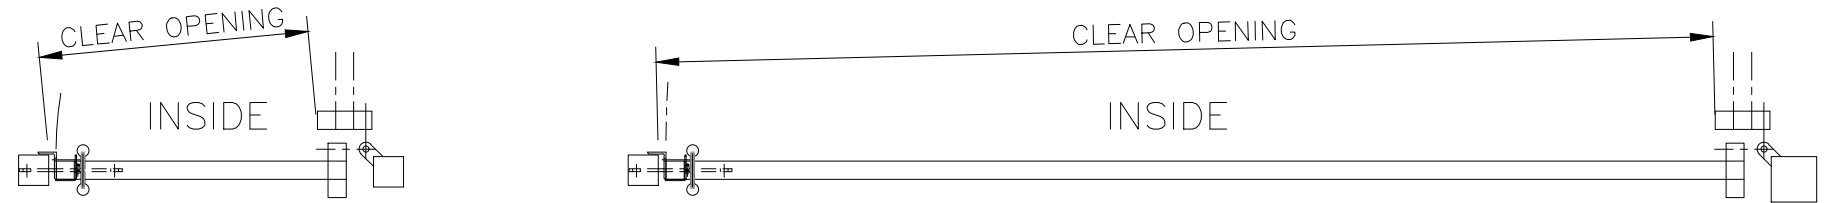
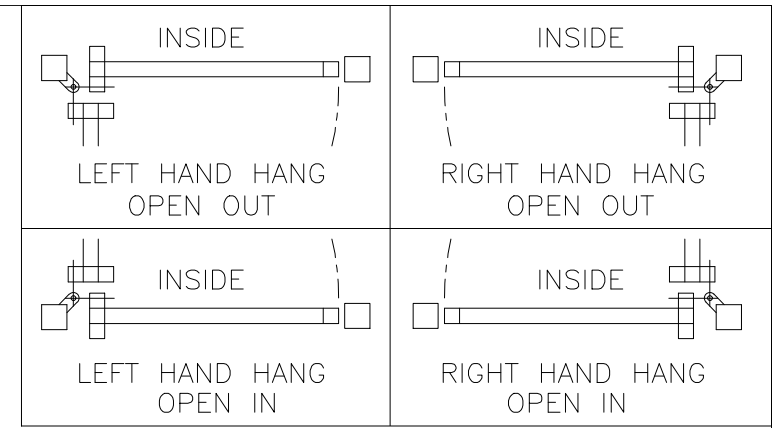


REFER TO SHEET 3 FOR OPTIONAL ROTASPIKE TOPPING


**NOTES.**  
 ALL DIMENSIONS ARE IN mm (UNO)  
 GAPS UNDER GATES & FENCING ARE NOMINAL DUE TO GROUND LEVELS.  
 REFER TO DRAWING J1/04047 FOR GATE SIZE RANGE & DIMENSIONS.

**MATERIALS.**  
 HANG POST: ASSESSED TO SUIT  
 SLAM POST: 100 x 100 SHS (TYPICALLY)  
 RAILS: 60 x 40 RHS  
 STILES: 60 x 60 SHS  
 PALES: UPTO 2m High: Ø25 CHS @ 124 PALE PITCH  
 PALES: ABOVE 2m High: Ø32 CHS @ 129 PALE PITCH


**FINISH.**  
 GALVANISED TO BS EN ISO 1461  
 POWDER COATED: IF REQUESTED

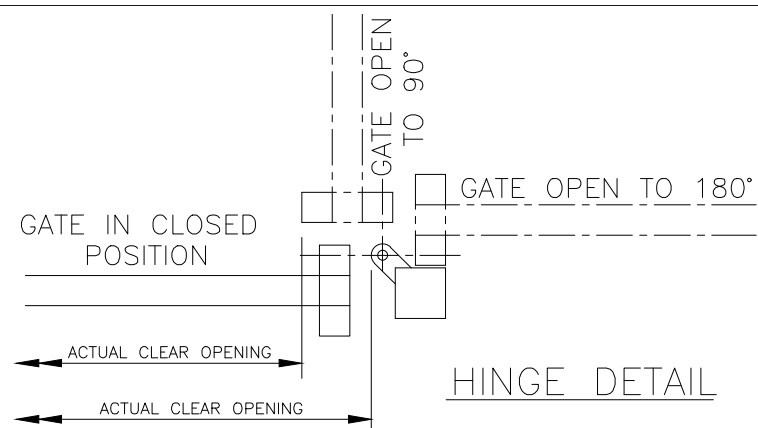

GATES SECURED USING PADLOCKABLE SLIDE LATCH (PADLOCK NOT SUPPLIED)  
 FOR OPTIONAL KEY LOCK REFER TO DRAWING J1/02111 FOR DETAILS.

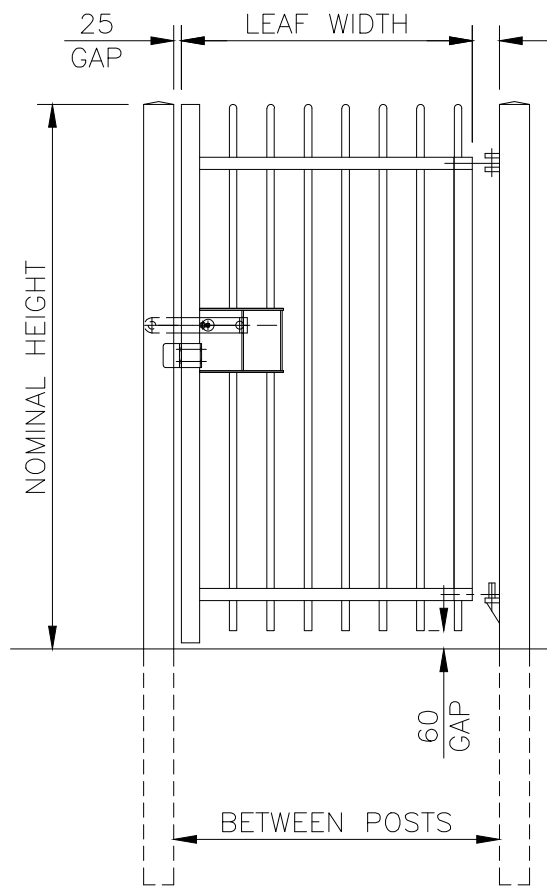

VIEWED FROM OUTSIDE  
 GATE OPENS AWAY FROM VIEWER  
 RIGHT HAND HANG AS SHOWN  
 124 PALE PITCH (AS DRAWN)

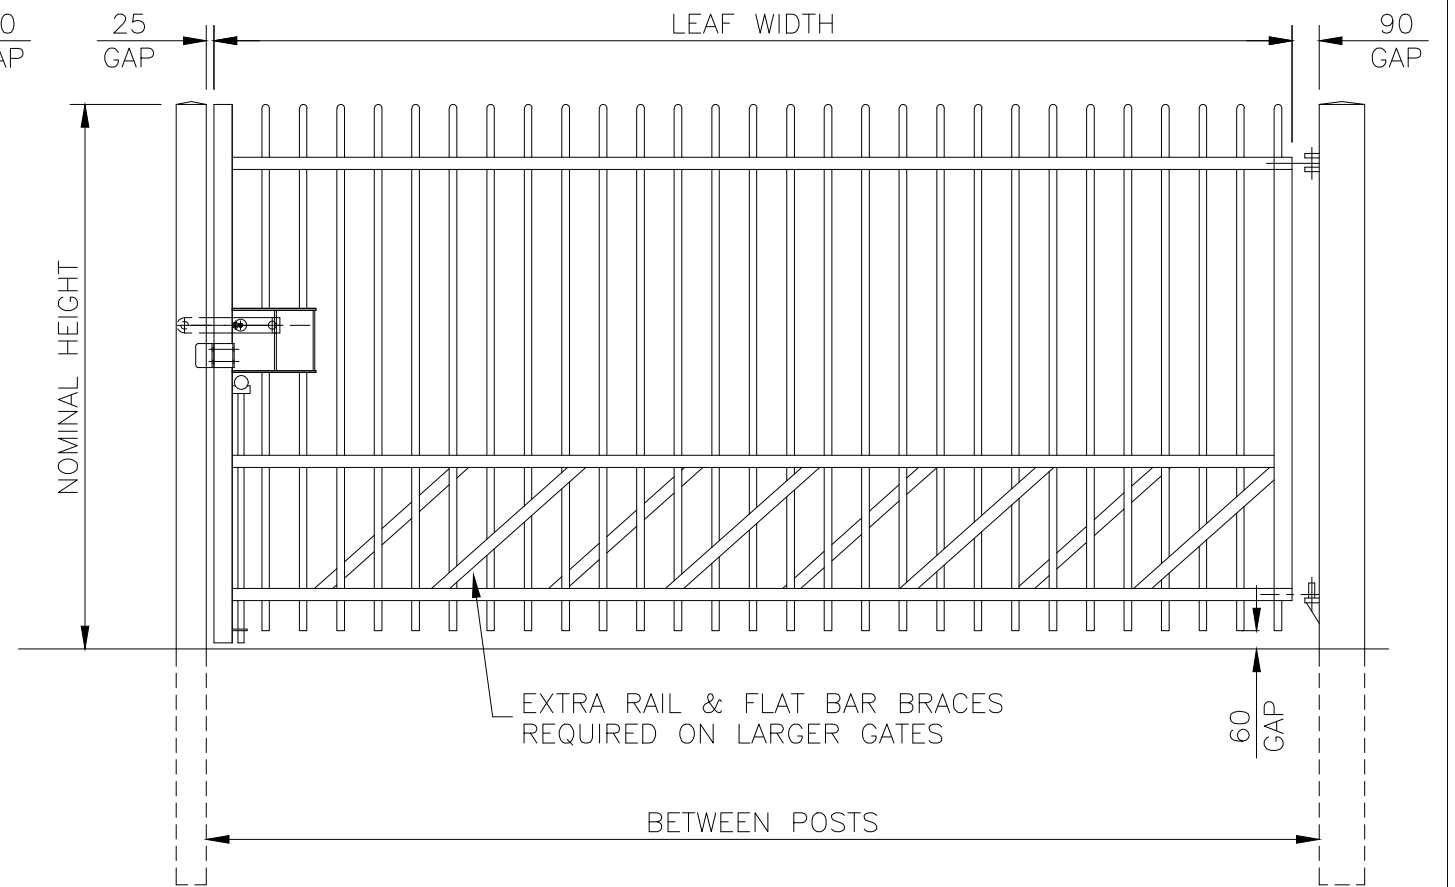

VIEWED FROM OUTSIDE  
 GATE OPENS AWAY FROM VIEWER  
 RIGHT HAND HANG AS SHOWN  
 124 PALE PITCH (AS DRAWN)

**Jacksons Fencing**

Stowting Common, Near Ashford,  
 Kent. TN25 6BN  
 Telephone: 01233 750393  
 Fax: 01233 750403  
 www.jacksons-fencing.co.uk

DO NOT SCALE – IF IN DOUBT ASK

1 02/03/2020 NEW BORDER – LATCH – NOTES  
 0 22/09/08 ORIGINAL ISSUE

Drawn SL  
 Date 22/09/2008  
 Checked CJ  
 Size A3  
 Scale 1:25 U.O.S

TITLE SALES & INSTALLATION DRAWING  
 BARBICAN IMPERIAL SINGLE GATES

CUSTOMER  
 ACK No.

Drawing No.  
 J1/02150  
 Sheet 1

This Drawing Is The Property Of H.S. Jackson & Son (Fencing) Ltd, And May Not Be Copied Or Reproduced In Any Way Without Prior Written Permission.