
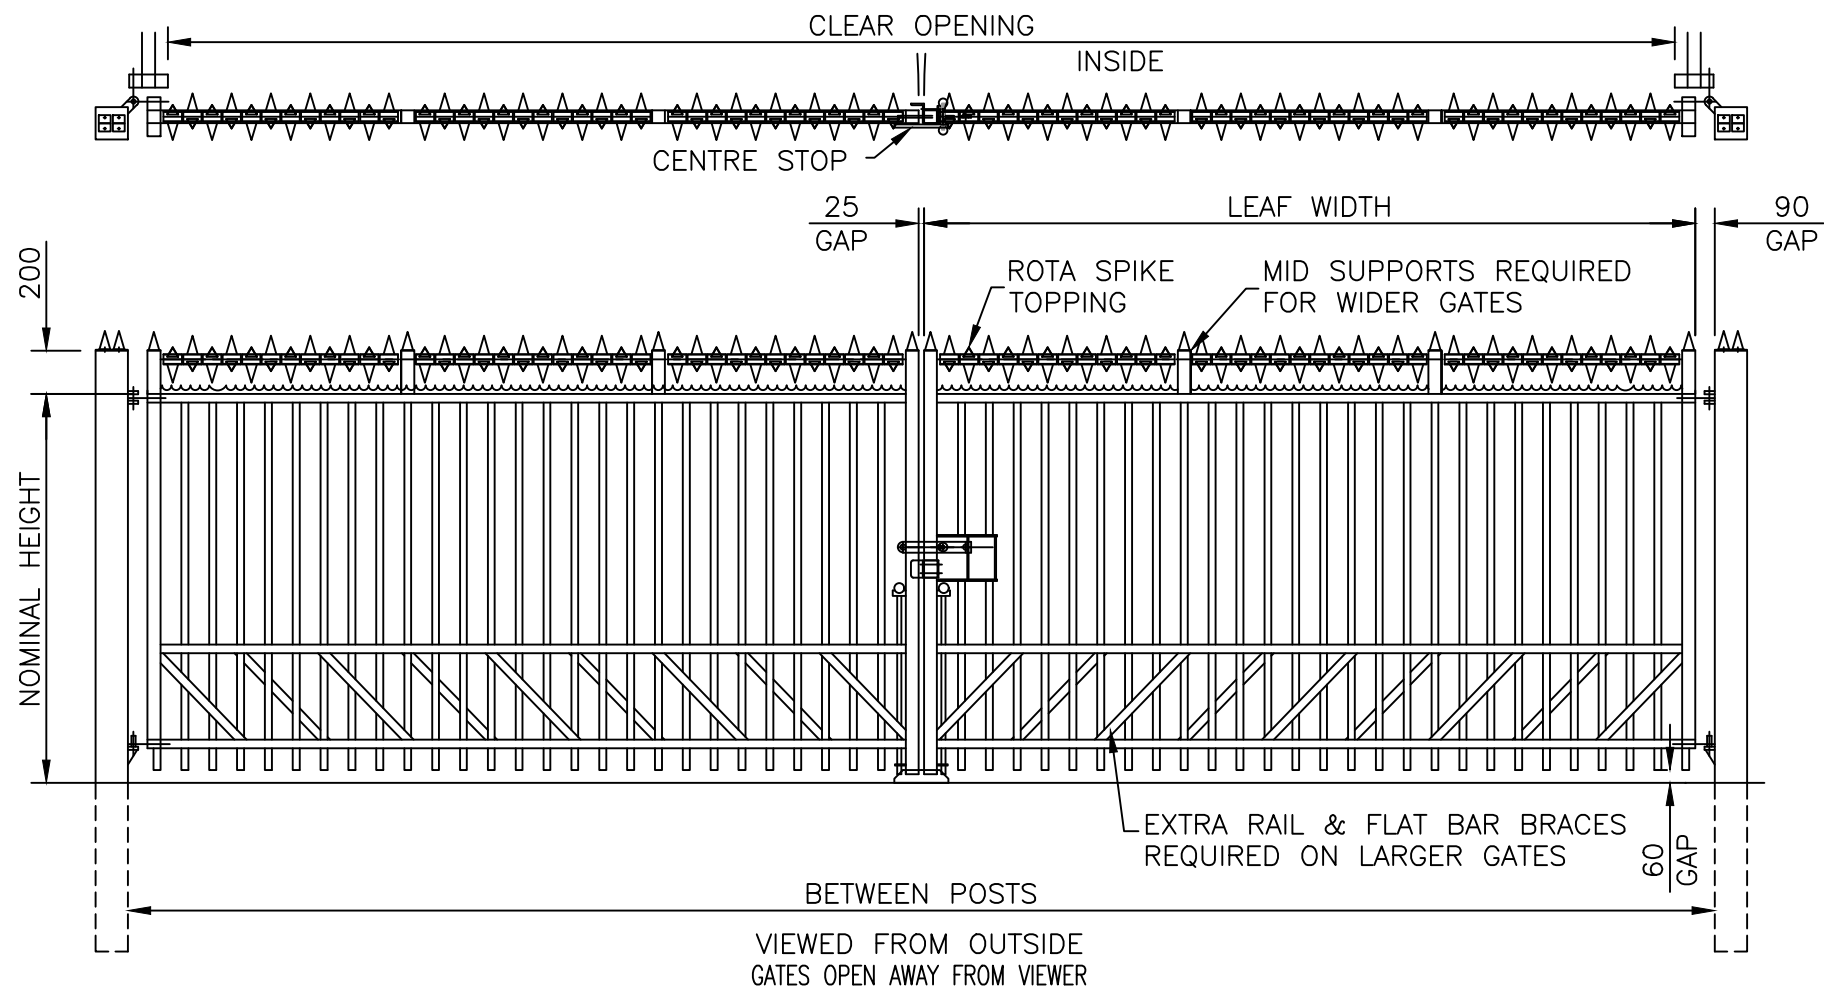


GATES SECURED USING DROPBOLTS & PADLOCKABLE SLIDE LATCH (PADLOCK NOT SUPPLIED)
FOR OPTIONAL KEY LOCK REFER TO DRAWING J1/02111 FOR DETAILS.

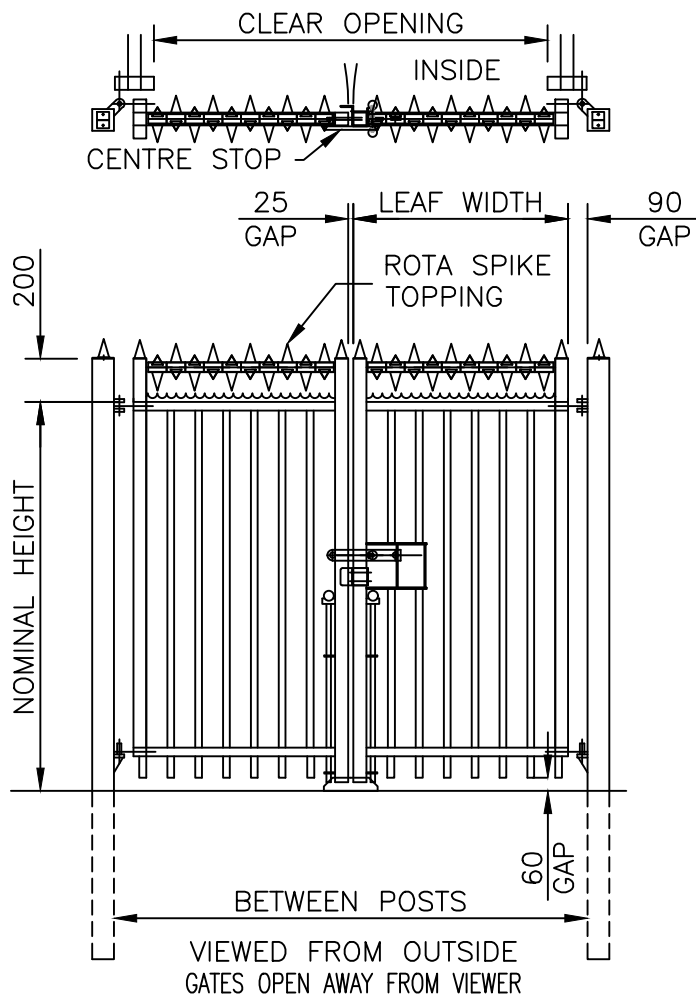

NOTES.


ALL DIMENSIONS ARE IN mm (UNO)
GAPS UNDER GATES & FENCING
ARE NOMINAL DUE TO GROUND LEVELS.
REFER TO DRAWING J1/04047 FOR
GATE SIZE RANGE & DIMENSIONS.

MATERIALS.

HANG POST: ASSESSED TO SUIT
RAILS: 60 x 40 RHS
STILES: 60 x 60 SHS
PALES: ø32 CHS

FINISH.

GALVANISED TO BS EN ISO 1461
POWDER COATED: IF REQUESTED

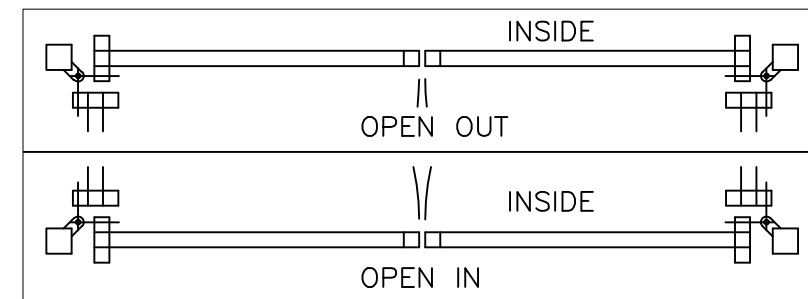

Jacksons Fencing
Stowting Common, Near Ashford, Kent. TN25 6BN
Telephone: 01233 750393
Fax: 01233 750403
www.jacksons-fencing.co.uk
www.jacksons-security.co.uk

This Drawing Is The Property Of H.S. Jackson & Son (Fencing) Ltd, And May Not Be Copied Or Reproduced In Any Way Without Prior Written Permission.

DO NOT SCALE – IF IN DOUBT ASK

6	24/02/2020	NEW BORDER – LATCH – NOTES
5	06/01/06	UPDATED
4	21/03/05	DROPBOLTS REMOVED
1	2/12/97	RAILS REVISED
0	1/07/96	Original Issue

Drawn	YH
Date	01/07/1996
Checked	CJ
Size	A3
Scale	1:35 U.O.S

TITLE	SALES DRAWING	
	SENTRY DOUBLE GATES + ROTASPIKE TOPPING	
CUSTOMER		Drawing No.
ACK No.		J6/02042
		Sheet 2