

Customer Name:.....

Sales Order No:.....

Gate Height:.....



Between Posts:.....

Salesman:.....



NOTE: HINGES WILL BE FITTED AS SHOWN UNLESS INDICATED.

IF FITTINGS ARE REQUIRED TO BE SUPPLIED SEPARATELY PLEASE TICK BOX.....

DO NOT SCALE – IF IN DOUBT ASK

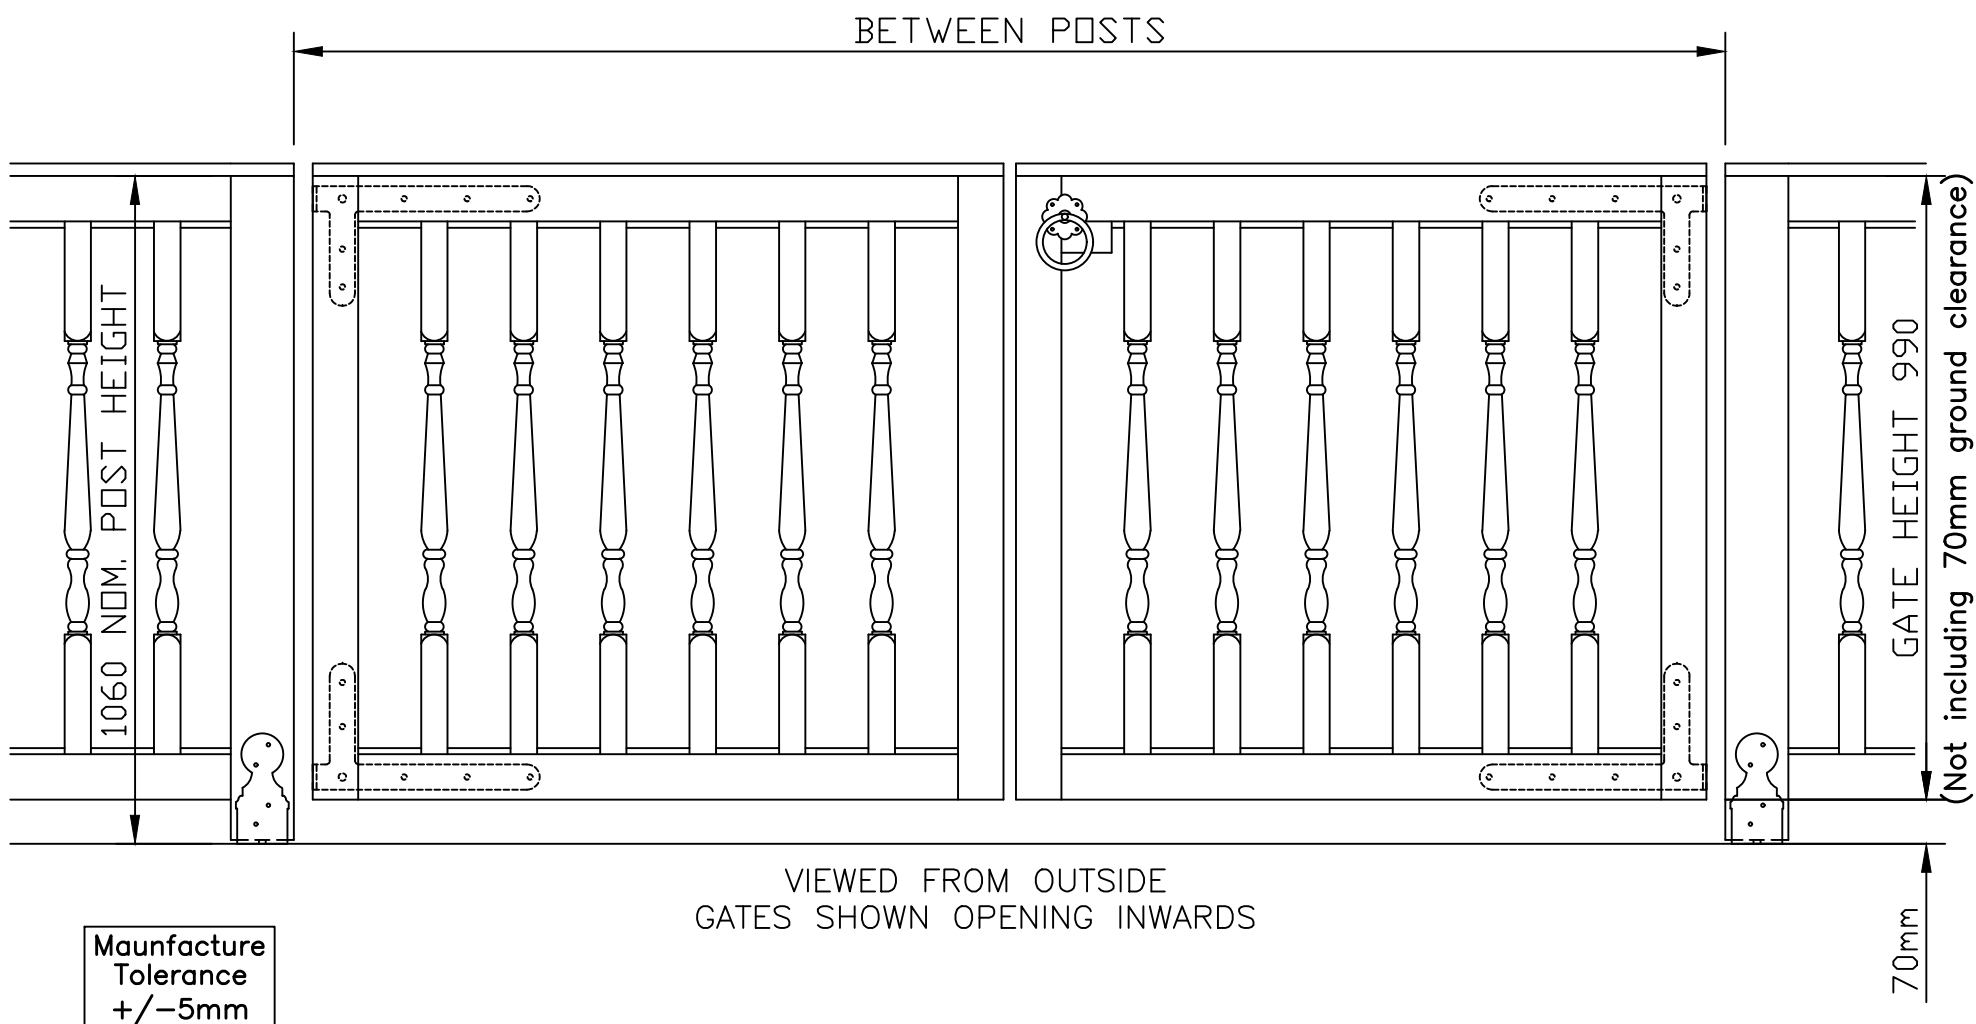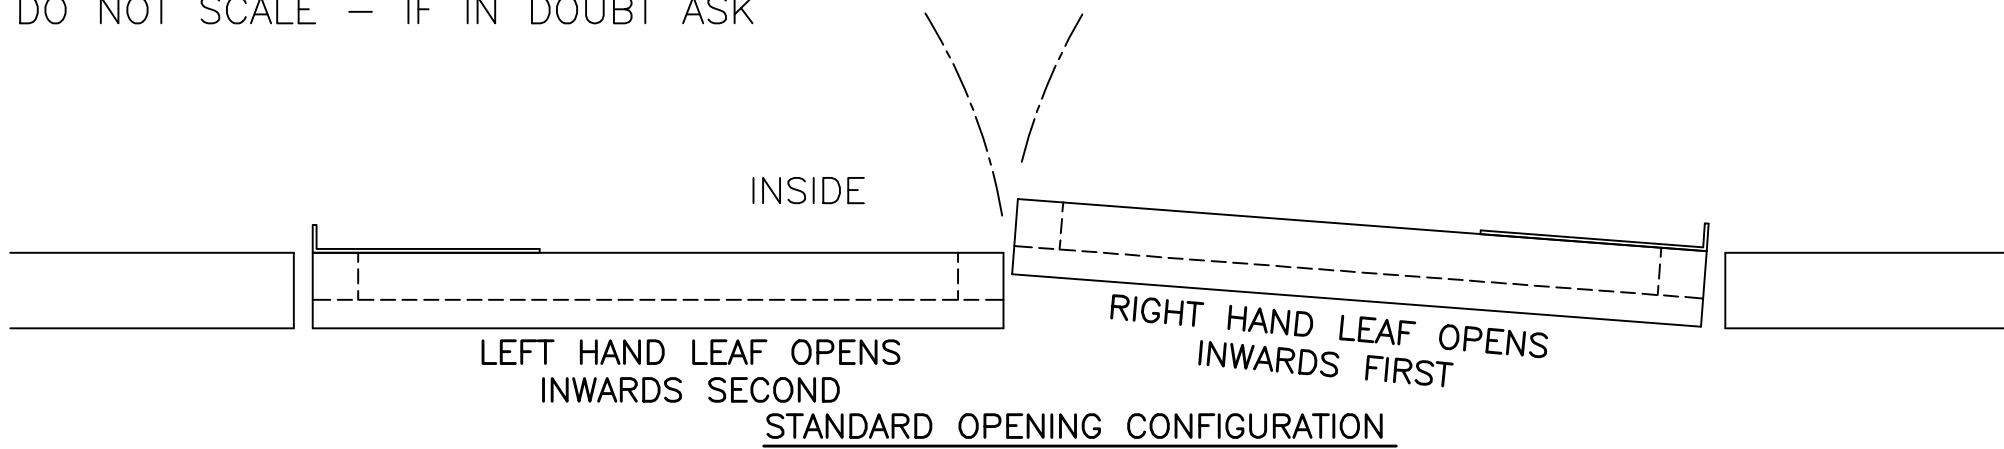

Manufacture Tolerance
+/-5mm

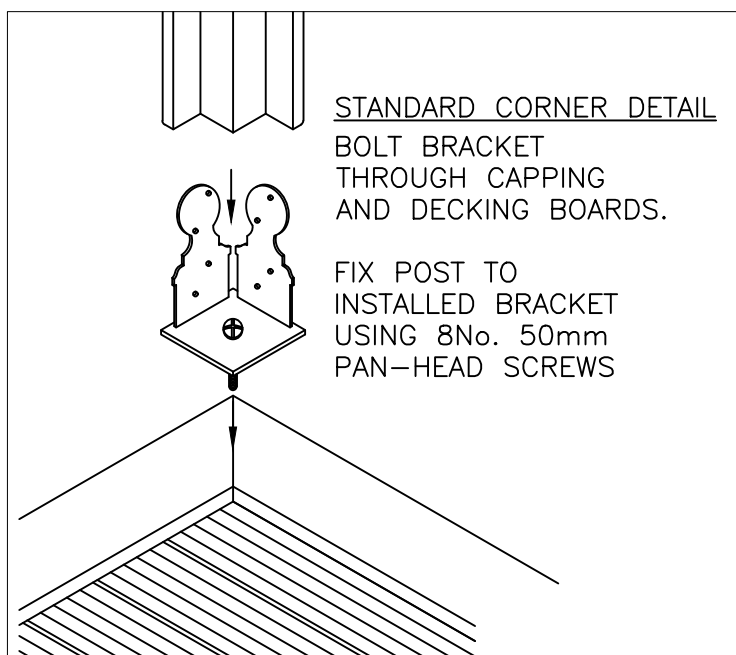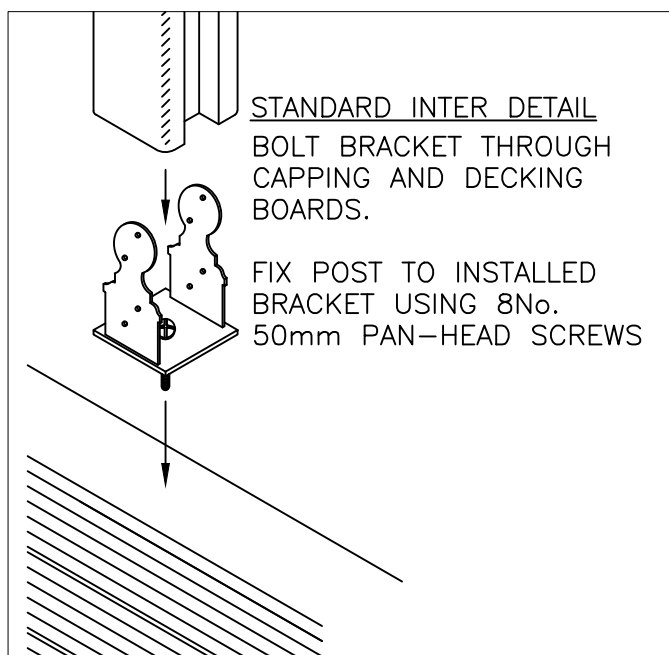

Jacksons Fencing

Stowting Common, Near Ashford,
Kent. TN25 6BN
Telephone: 01233 750393
Fax: 01233 750403
www.jacksons-fencing.co.uk
www.jacksons-security.co.uk

ITEM: **DECKING BALUSTRADE
DOUBLE LEAF 'SPINDLE' GATE**

QUANTITY:

Drawing No.

J7/02153

Sheet 4 of 4

This Drawing Is The Property Of H.S. Jackson & Son (Fencing) Ltd.
And May Not Be Copied Or Reproduced In Any Way Without Prior Written Permission.