

Customer Name:.....

Sales Order No:.....


Gate Height:.....

Between Posts:.....

Salesman:.....



NOTE: HINGES WILL BE FITTED AS SHOWN UNLESS INDICATED.

IF FITTINGS ARE REQUIRED TO BE SUPPLIED SEPARATELY PLEASE TICK BOX.....

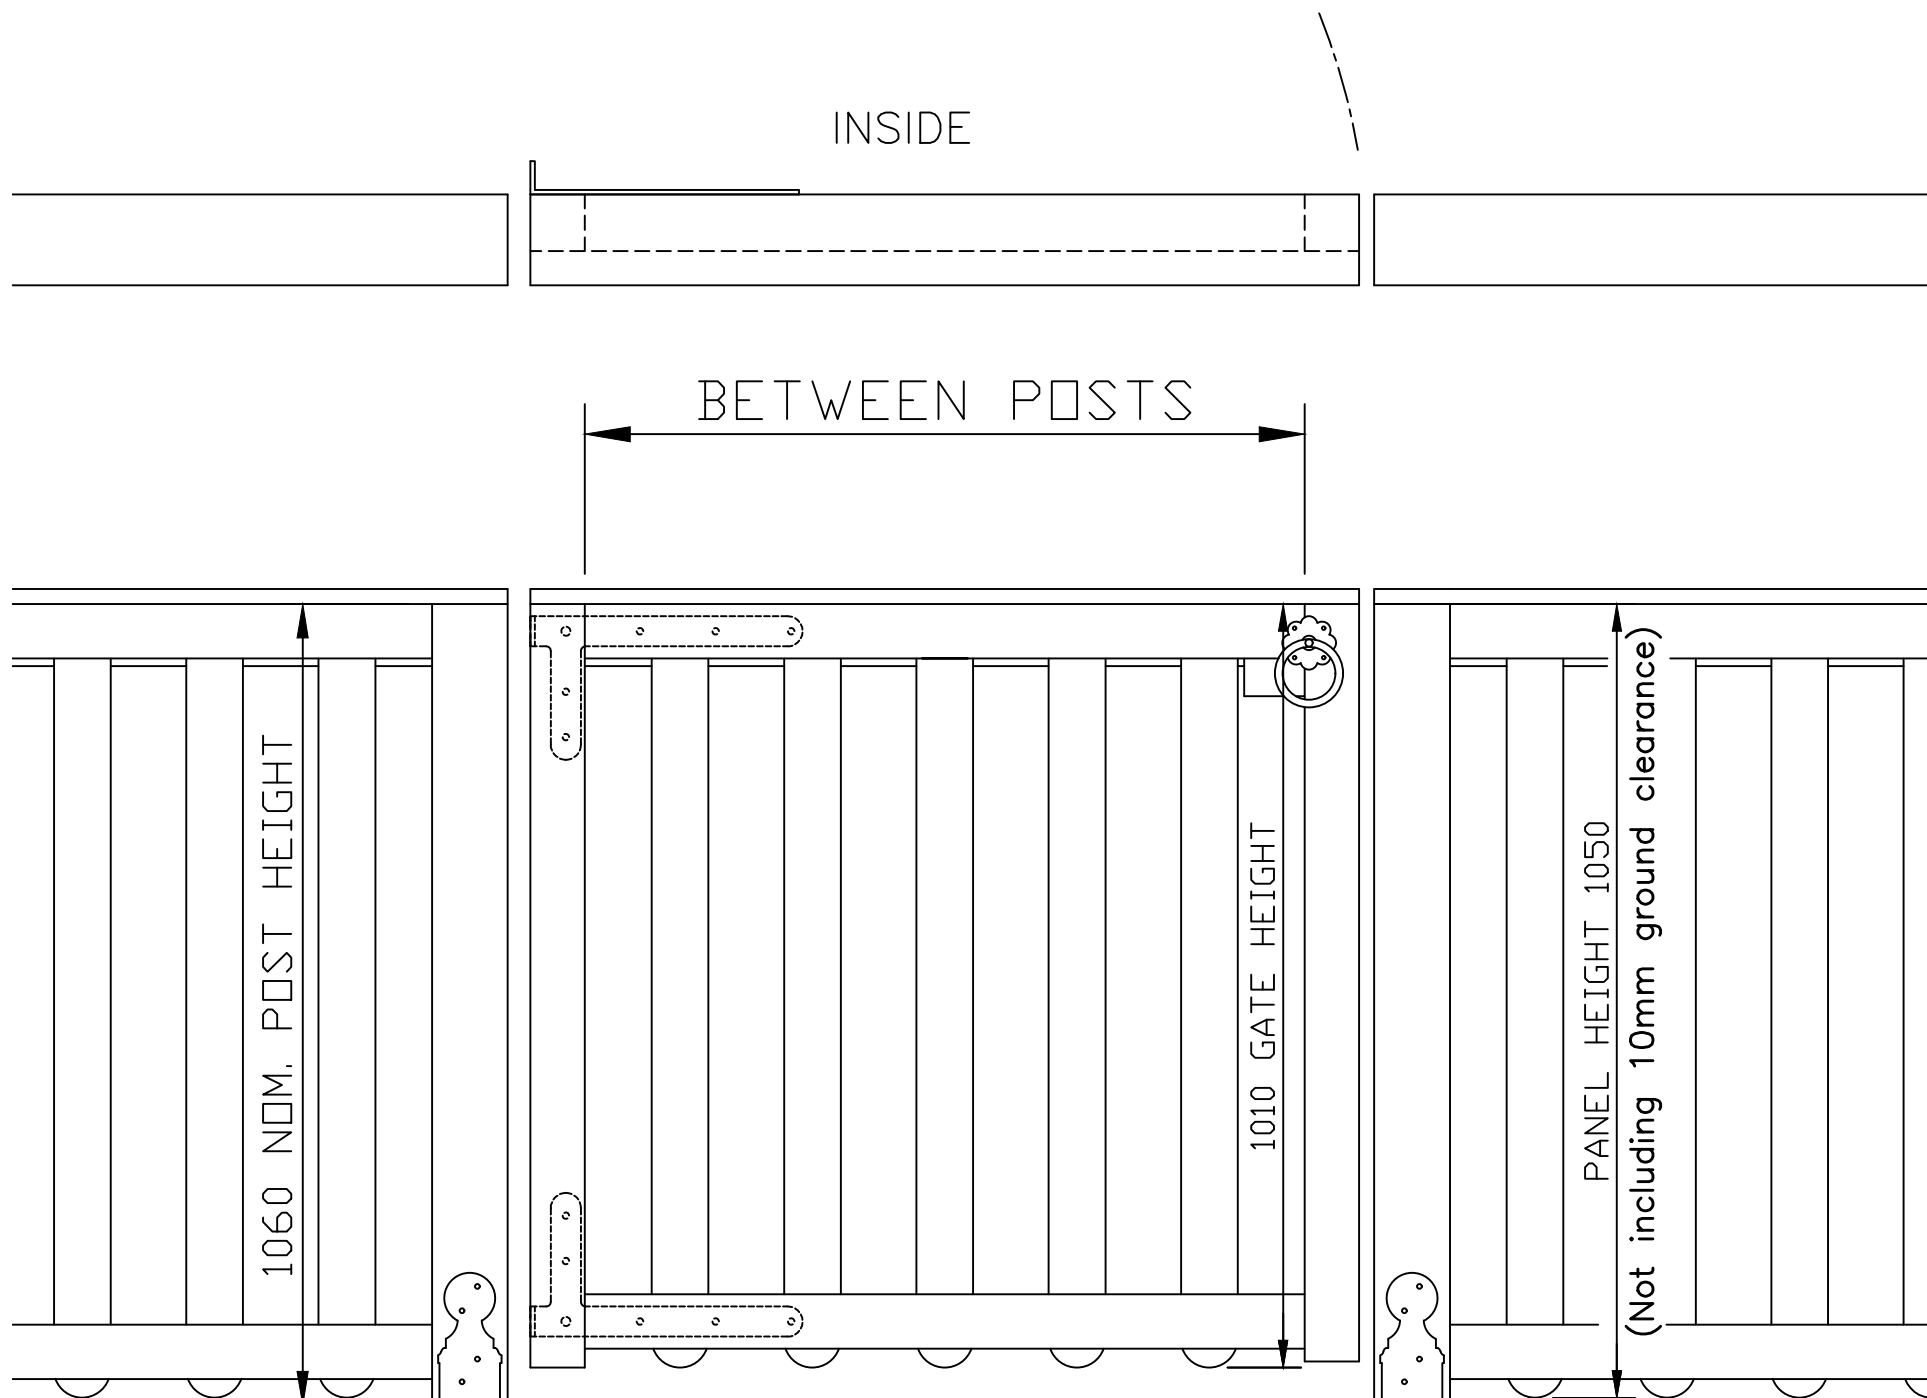

Manufacture Tolerance +/-5mm

VIEWED FROM OUTSIDE GATES SHOWN OPENING INWARDS

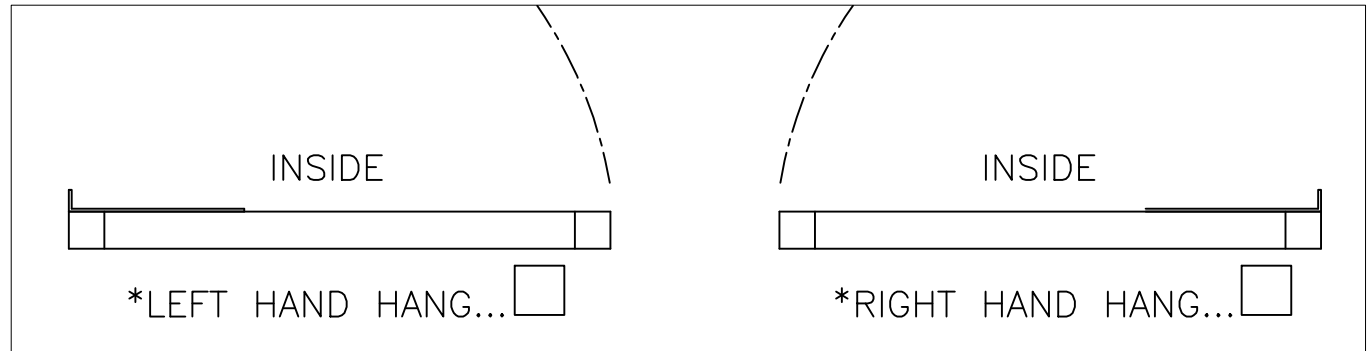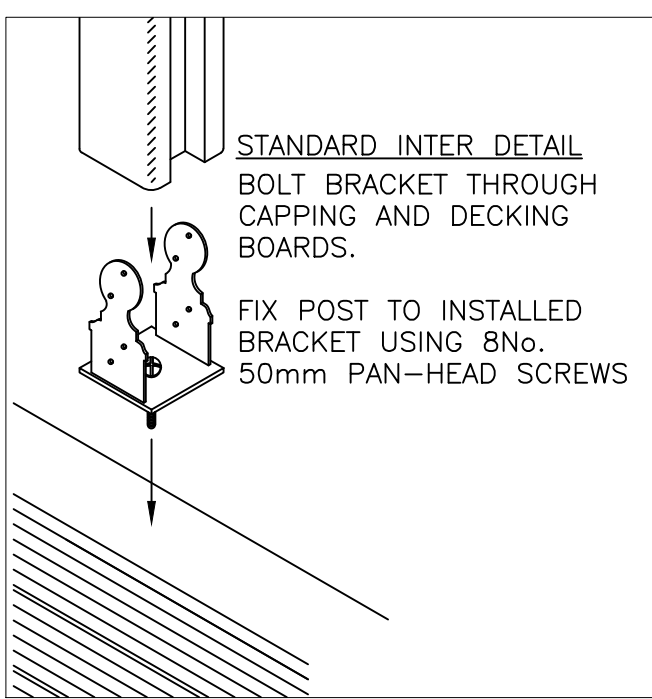

THE HANDING OF THE GATE IS DETERMINED BY THE POSITION OF THE HINGES WHEN THE GATE IS VIEWED FROM THE OUTSIDE.

*PLEASE TICK APPROPRIATE BOX FOR THE DESIRED HANDING.

DO NOT SCALE – IF IN DOUBT ASK



Stowting Common, Near Ashford, Kent. TN25 6BN
 Telephone: 01233 750393
 Fax: 01233 750403
 www.jacksons-fencing.co.uk
 www.jacksons-security.co.uk

ITEM: **DECKING BALUSTRADE SINGLE LEAF 'PALE' GATE**

QUANTITY: _____ Drawing No. **J7/02153**
 Sheet 1 of 4