

Customer Name:.....

Sales Order No:.....

Gate Height:.....


Between Posts:.....

Salesman:.....


NOTE: HINGES WILL BE FITTED AS SHOWN UNLESS INDICATED.

IF FITTINGS ARE REQUIRED TO BE SUPPLIED SEPARATELY PLEASE TICK BOX.....

INSIDE

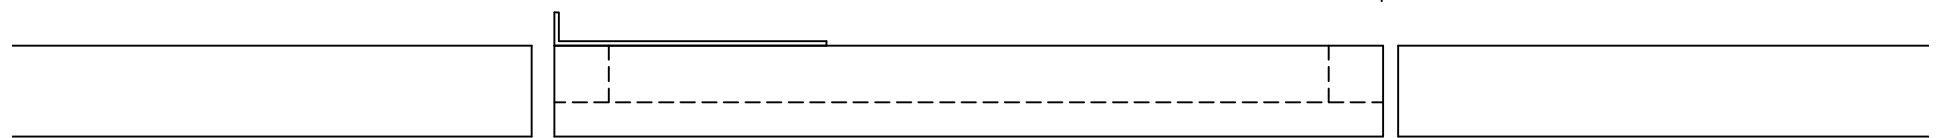

BETWEEN POSTS

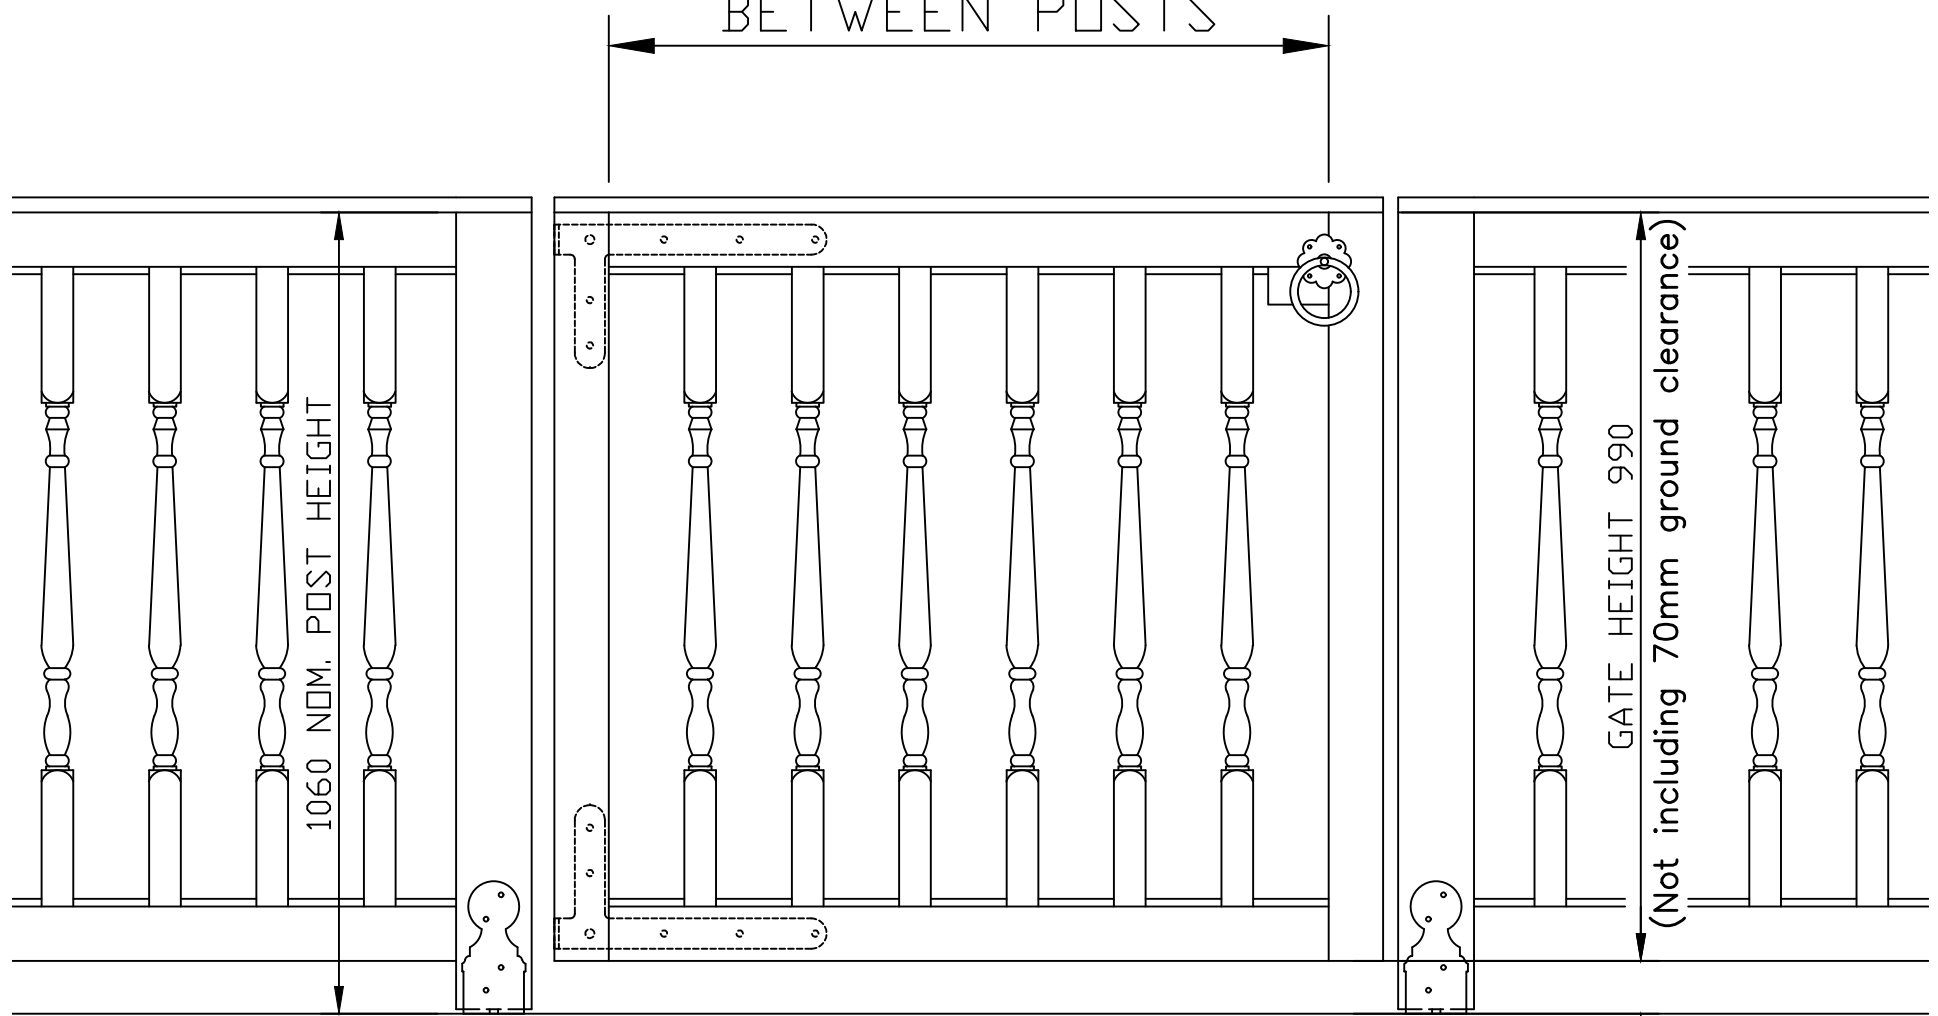


Manufacture Tolerance +/-5mm

VIEWED FROM OUTSIDE
GATES SHOWN OPENING INWARDS


70mm

INSIDE

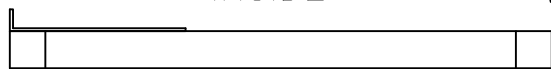

*LEFT HAND HANG...


INSIDE

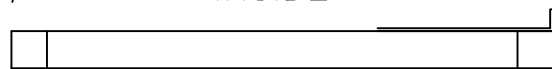

*RIGHT HAND HANG...

THE HANDING OF THE GATE IS DETERMINED BY THE POSITION OF THE HINGES WHEN THE GATE IS VIEWED FROM THE OUTSIDE.

*PLEASE TICK APPROPRIATE BOX FOR THE DESIRED HANDING.

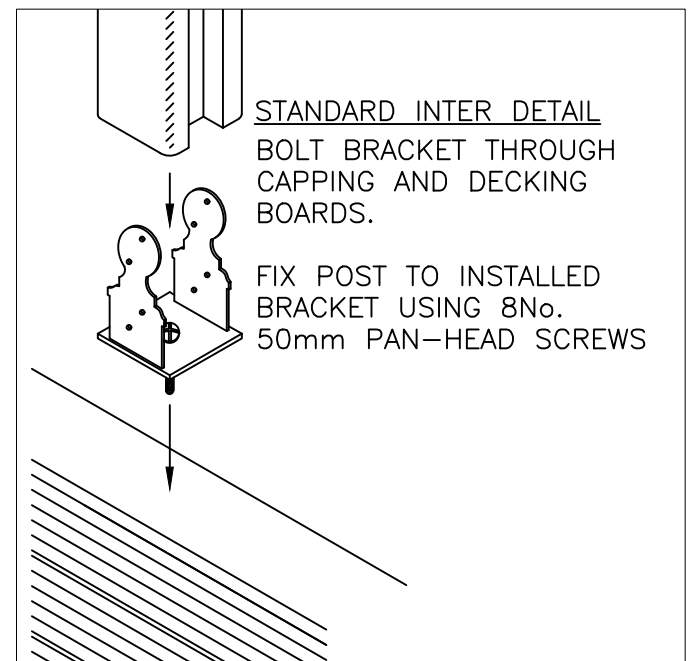

DO NOT SCALE - IF IN DOUBT ASK

Jacksons Fencing

Stowting Common, Near Ashford, Kent. TN25 6BN
Telephone: 01233 750393
Fax: 01233 750403
www.jacksons-fencing.co.uk
www.jacksons-security.co.uk

ITEM: **DECKING BALUSTRADE SINGLE LEAF 'SPINDLE' GATE**

QUANTITY:

Drawing No.

J7/02153

Sheet 3 of 4

This Drawing Is The Property Of H.S. Jackson & Son (Fencing) Ltd. And May Not Be Copied Or Reproduced In Any Way Without Prior Written Permission.