



Featherboard Fencing with Slotted Posts

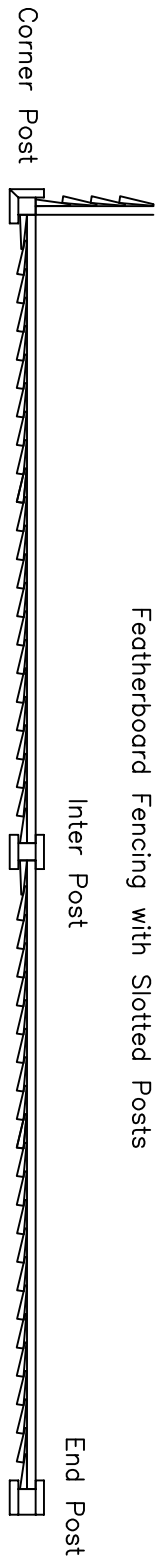

Side view.  
Post  
omitted  
for clarity

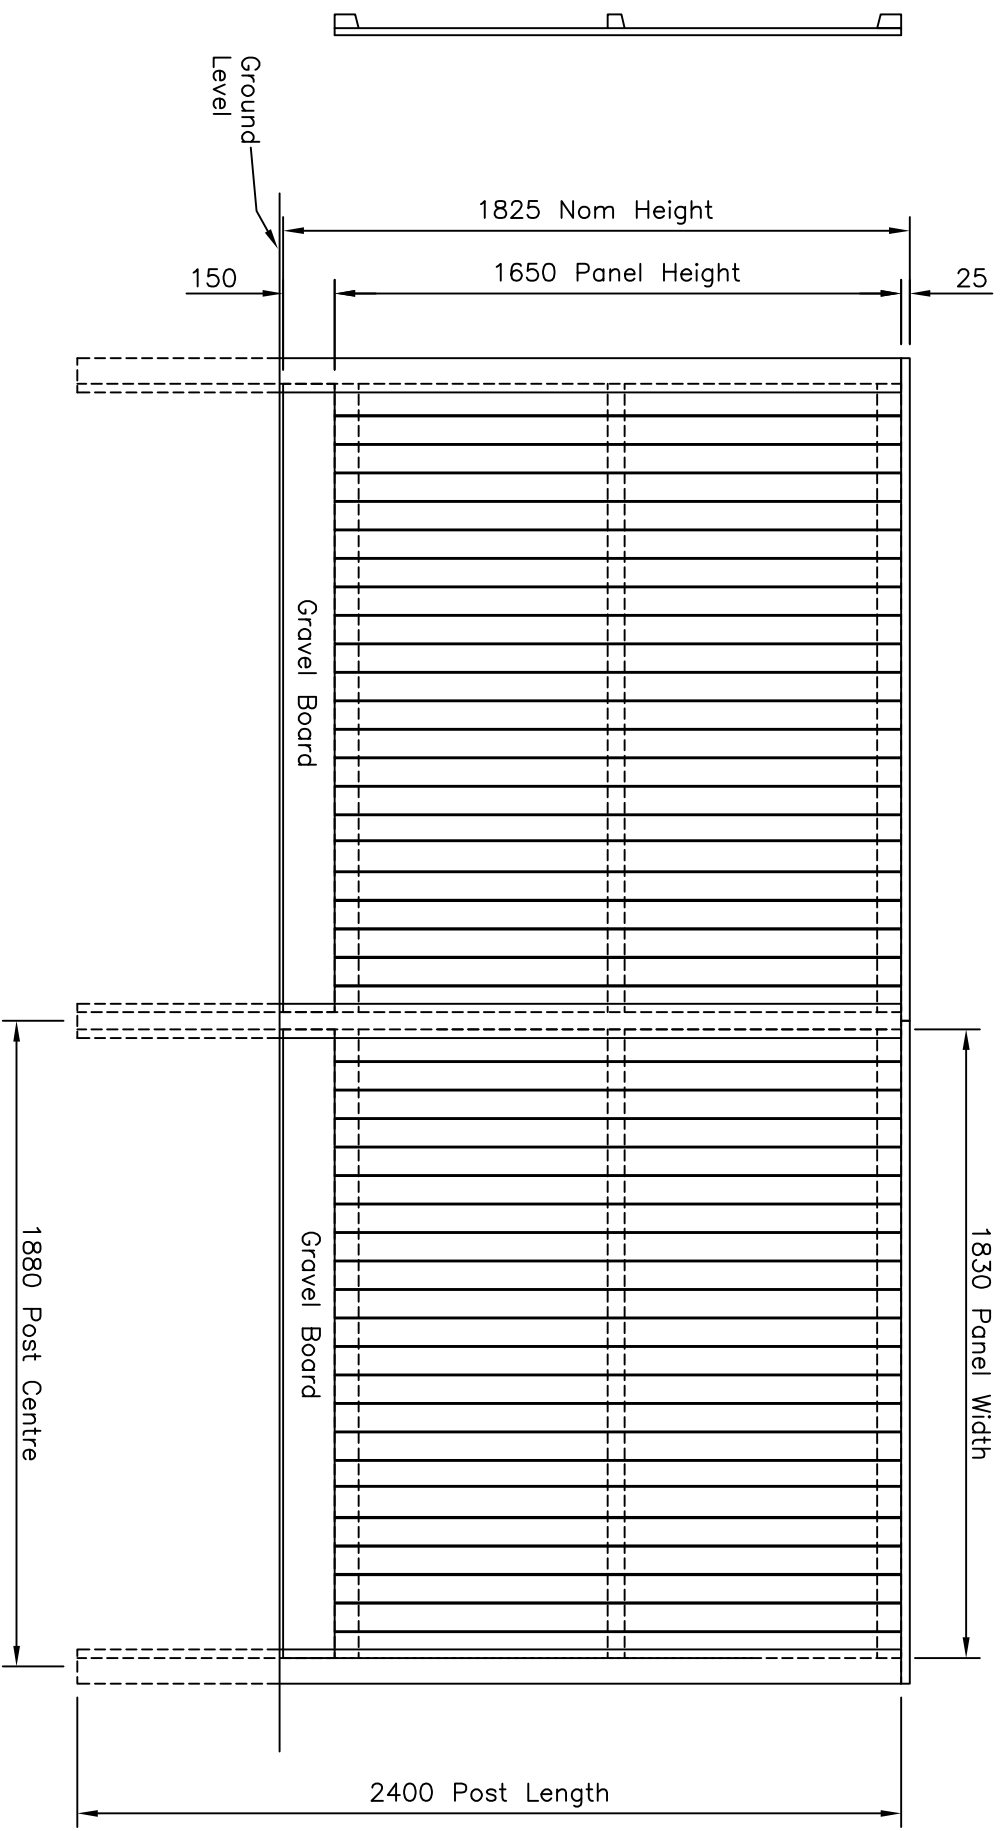

**JACKSONS**  
**FINE FENCING**

Stowling Common  
Near Ashford,  
KENT. TN25 6BN  
Telephone : 01233 750393  
Fax: 01233 750403  
Int. Tel : +44 (0)1233 750393

This Drawing is The Property of H.S. Jackson & Son (Fencing) Ltd.  
And May Not Be Copied Or Reproduced in Any Way Without Prior Written Permission.

21/09/06 ORIGINAL ISSUE

Drawn	Di Day	TITLE	Featherboard Panels 1650mm High Sales Drawing	Drawing No. J7/01044 Sheet 6 of 7
Date	21/09/06	CUSTOMER		
Checked		ACK No.		
Size	Scale			
A3	1:16 U.O.S			