

* TO MEET THE CONDITIONS OF THE 25 YEAR JAKCURE GUARANTEE, GRAVEL BOARDS ARE REQUIRED WHERE PANELS ARE IN CONTACT WITH THE GROUND

NOTES.
ALL DIMENSIONS ARE IN mm (UNO)
GAPS UNDER FENCING ARE NOMINAL DUE TO GROUND LEVELS.
MANUFACTURING TOLERANCE ±5mm.


MATERIALS.
'Z' BOARDS: 144 x 26 thk
VERTICAL SUPPORT: 69 x 24 thk

FINISH.
TIMBER: JAKCURED

Jacksons
Fencing

Stowting Common, Near Ashford,
Kent. TN25 6BN
Telephone: 01233 750393
Fax: 01233 750403
www.jacksons-fencing.co.uk
www.jacksons-security.co.uk

This Drawing Is The Property Of H.S. Jackson & Son (Fencing) Ltd, And May Not Be Copied Or Reproduced In Any Way Without Prior Written Permission.

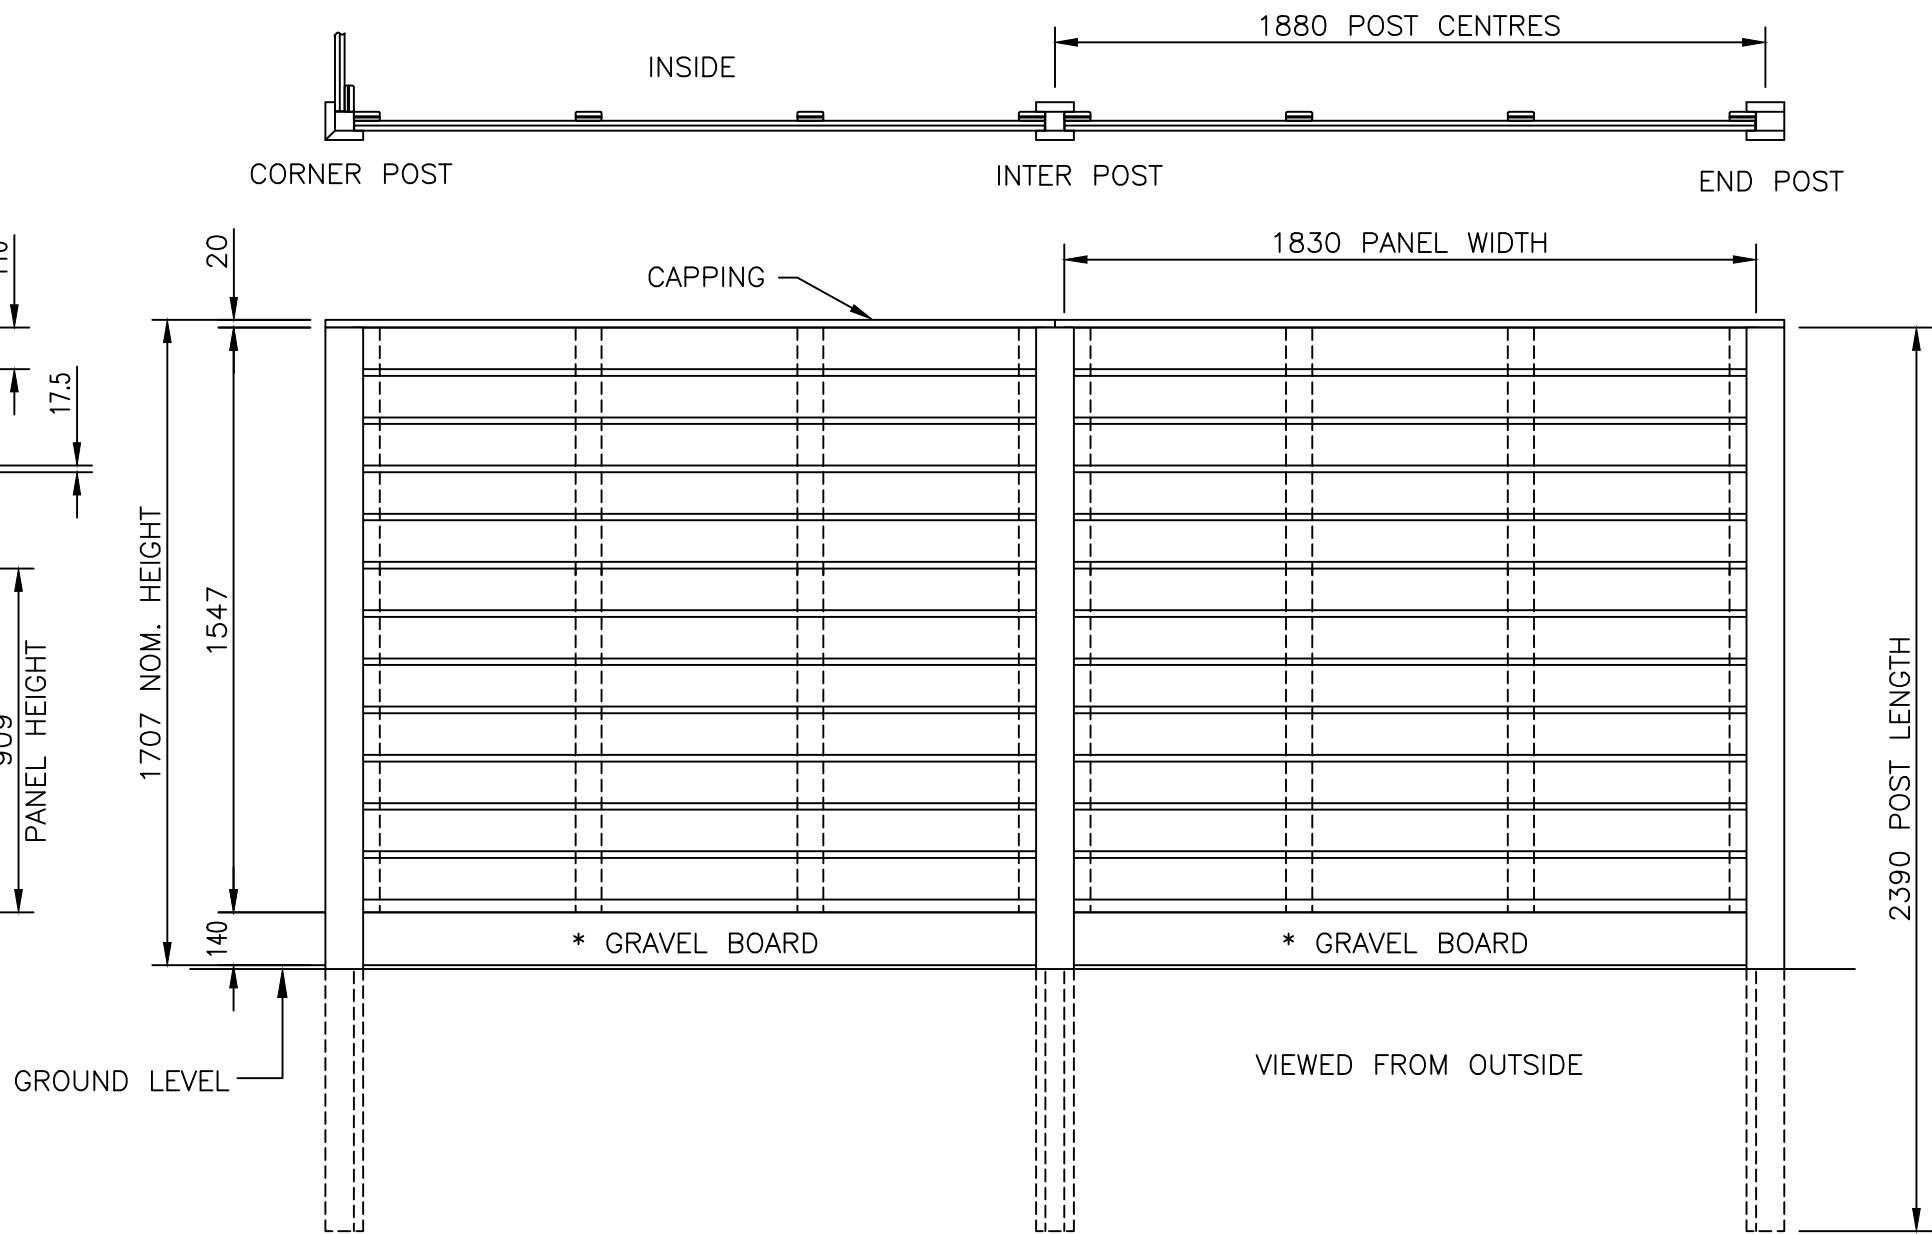

SHADOWLINE FENCE WITH SLOTTED POSTS

DO NOT SCALE – IF IN DOUBT ASK

17/07/2025

Original Issue

Drawn WB		TITLE SALES DRAWING 1547 HIGH SHADOWLINE FENCE PANELS	
Date 17/07/2025			
Checked		CUSTOMER ACK No.	Drawing No. J7/01390 Sheet 4
Size A3	Scale 1:20 U.O.S		