



DO NOT SCALE - IF IN DOUBT ASK

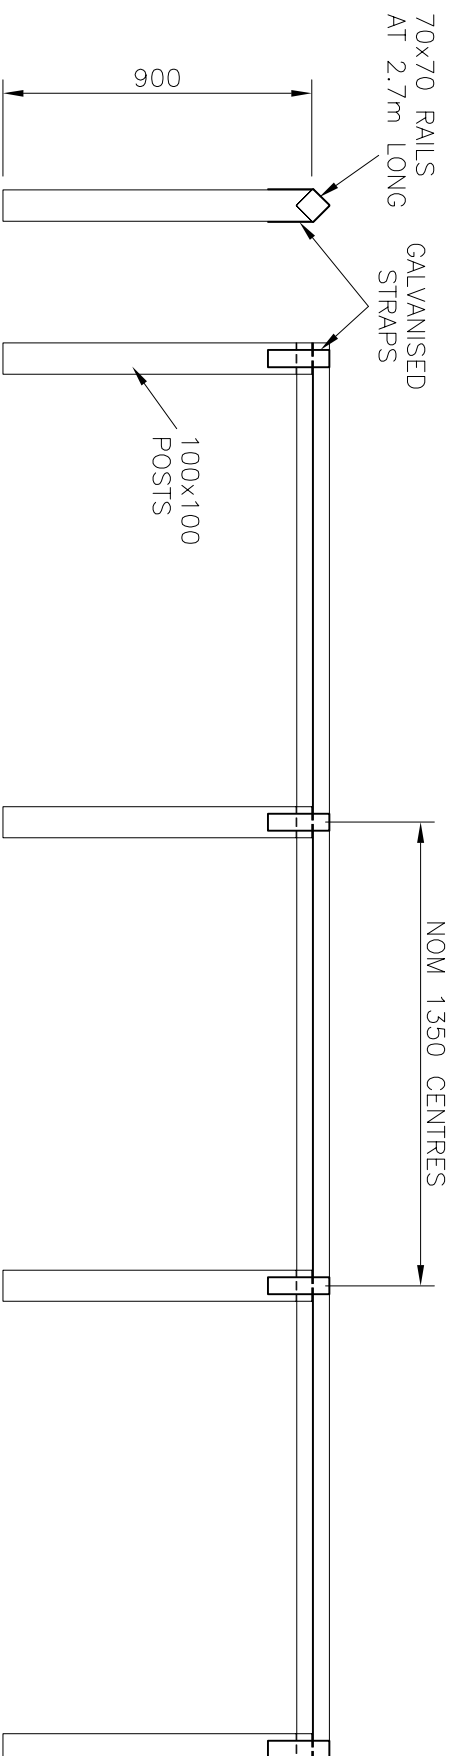

OTHER OPTION - 1.8m LONG RAILS FOR POSTS AT NOM 1.8m CENTRES

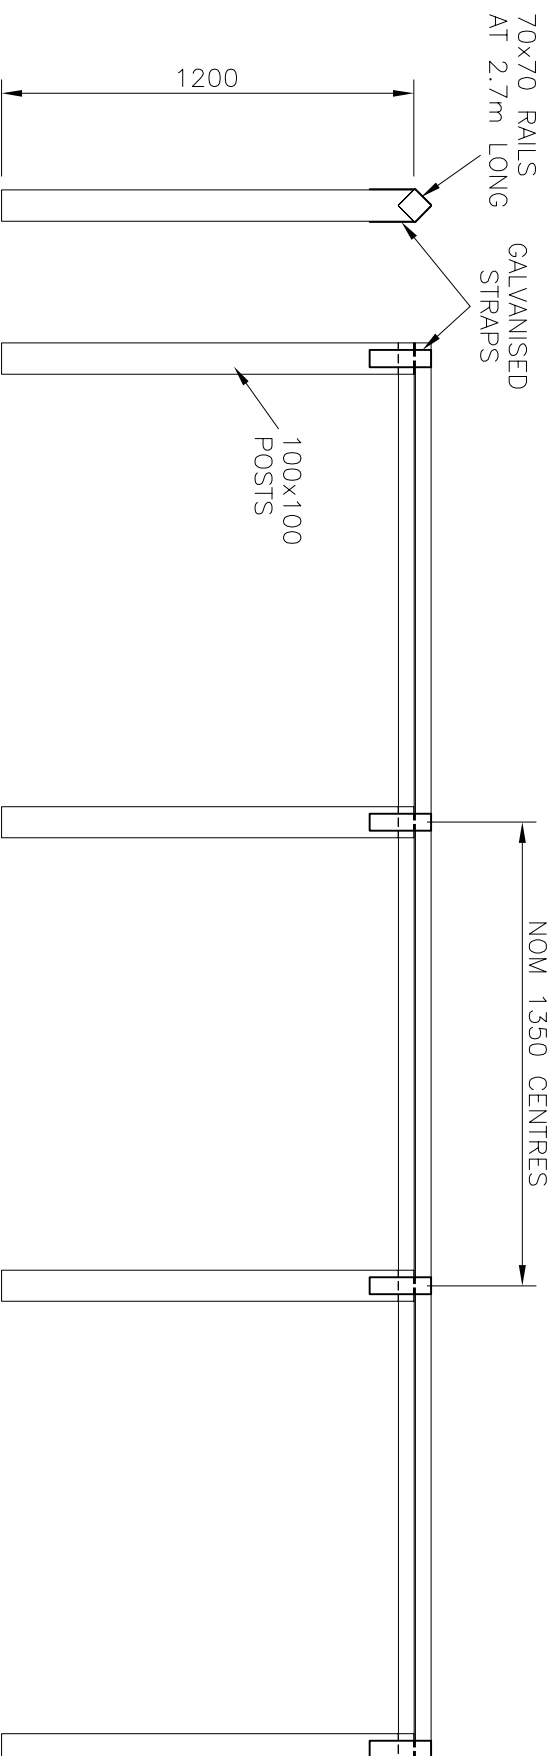

JACKSONS

FINE FENCING

This Drawing is The Property of H.S. Jackson & Son (Fencing) Ltd.
And May Not Be Copied Or Reproduced in Any Way Without Prior Written Permission.

Stowting Common
Near Ashford,
KENT, TN25 6BN
Telephone : 01233 750393
Fax: 01233 750403
Int. Tel : +44 (0)1233 750393

04/07/16 Original Issue

Drawn	LA
Date	04/07/16
Checked	
Size	A3
Scale	1:16 U.O.S

TITLE	DIAMOND RAIL FENCING 0.9m & 1.2m LONG POSTS - SALES DRAWING
CUSTOMER	
ACK No.	
Drawing No.	J7/01293
Sheet	1