

CUSTOMER NAME: .....

ACK No. ....

SALESMAN: .....

L/H or R/H TO OPEN FIRST: .....

SPECIAL INSTRUCTIONS: .....

JACKSONS ACCEPT NO RESPONSIBILITY FOR THE STRENGTH & INTEGRITY OF BRICK WALLS OR PIERS

GATES CAN BE SUPPLIED WITH OPTIONAL FITTINGS PACK, WHICH INCLUDES:


- RING LATCH
- DROPBOLTS & RECEIVERS
- STOP POSTS & CABIN HOOKS
- CENTRE GATE STOP

JACKSONS RESERVE THE RIGHT TO CHANGE THE STANDARD DESIGN TO IMPROVE THE PRODUCT AT ANY TIME

**NOTES.**  
 ALL DIMENSIONS ARE IN mm (UNO)  
 GAPS UNDER GATES & FENCING ARE NOMINAL DUE TO GROUND LEVELS.

**MATERIALS.**  
 GATE POSTS: 150 x 150 SHS

**FINISH.**  
 TIMBER: JAKCURED  
 GALVANISED TO BS EN ISO 1461  
 POWDER COATED: IF REQUESTED

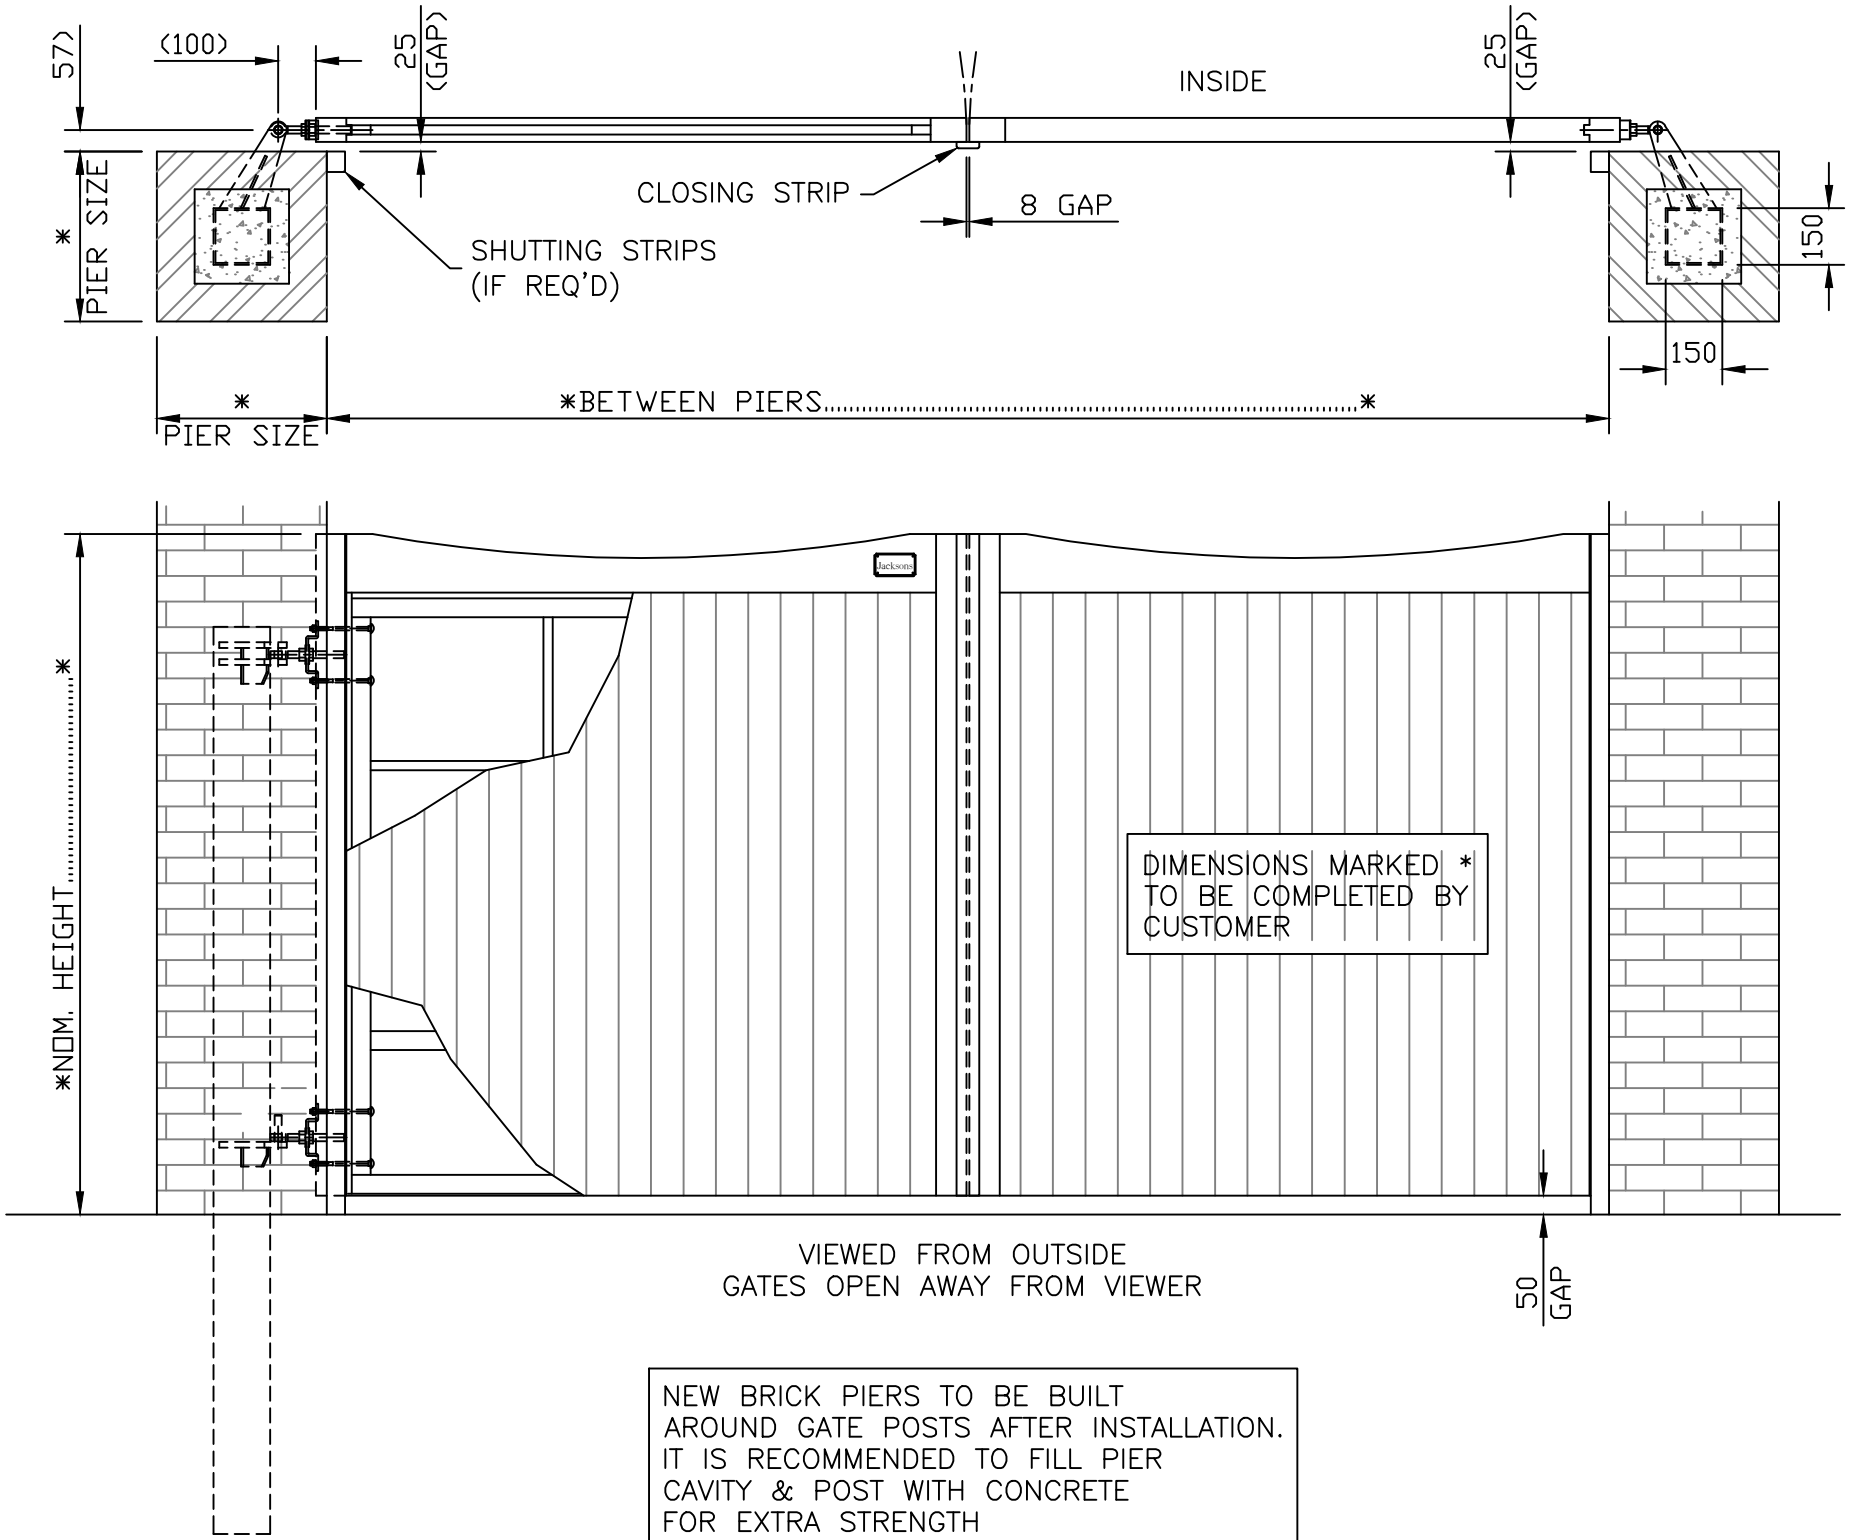

Stowting Common, Near Ashford, Kent. TN25 6BN  
 Telephone: 01233 750393  
 Fax: 01233 750403  
 www.jacksons-fencing.co.uk  
 www.jacksons-security.co.uk

DO NOT SCALE - IF IN DOUBT ASK

5	27/04/2017	BORDER + BOT MID RAIL
4	15/12/09	S/STRIP GAP 25mm
3	26/08/09	CGS NOT OAK/TXT
2	18/01/07	BOTTOM HINGE
1	13/06/06	HINGE WASHER PLATES

Drawn	WB
Date	10/01/06
Checked	
Size	A3
Scale	1:20 U.O.S

TITLE	SALES DRAWING - DOUBLE SANDWICH COURTYARD GATES - POSTS IN PIERS	
CUSTOMER		
ACK No.		
Drawing No.	J7/02133	
	Sheet 3	

This Drawing Is The Property Of H.S. Jackson & Son (Fencing) Ltd, And May Not Be Copied Or Reproduced In Any Way Without Prior Written Permission.