

Customer Name:.....  
 Sales Order No:.....  
 Gate Height:.....  
 Gate Width:.....  
 Salesman:.....

**Narrow Uni-Field Gates**  
**EXTRA HEAVY BOTTOM RAIL**  
**0.9m – 1.09m**

**NOTE: HINGES WILL BE FITTED AS STANDARD UNLESS INDICATED**



IF FITTINGS ARE REQUIRED TO BE SUPPLIED SEPARATELY PLEASE TICK BOX.....

**Specification - (0.9m min. - 1.09m max.)**

Gates are 1.27m high overall.  
 Top rail 100mm x 75mm,  
 Under rail cross braces 75 x 25mm.  
 Hang and Slam stiles (rounded top) 100 x 75mm,  
 with both stiles drilled to allow gates to be hung on the left or the right.  
 Supplied in Natural Jakcured finish.

Bottom rail is increased to 75 x 75mm,  
 with stiles cut back to suit.  
 (AS DRAWN)

- Our Uni-Field gates are called this as they are 'Universal' which means they can be hung as right or left handed
- Designed with Heavy top rail over entire width for extra strength
- All timber used through out is superior quality Jakcured softwood guaranteed for 25 years
- Both hanging and slam stiles are drilled to allow gates to be hung on the left or right
- Quality Planed finish
- Rail and brace crossings are bolted with stainless steel bolts
- Top bars are chamfered
- Cross braced for extra strength
- All joints are morticed and tenoned

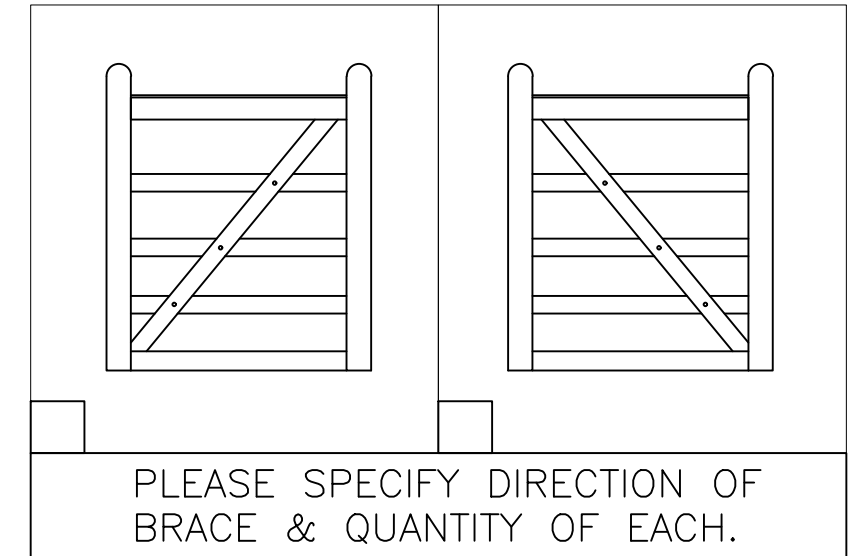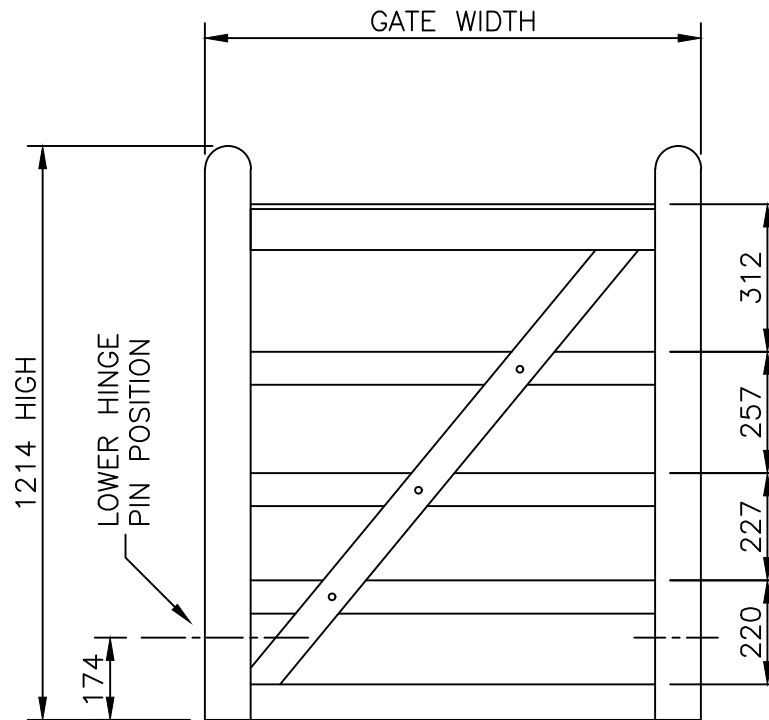

MANUFACTURE TOLERANCE ±5mm

**Jacksons Fencing**

Stowting Common, Near Ashford, Kent. TN25 6BN  
 Telephone: 01233 750393  
 Fax: 01233 750403  
 www.jacksons-fencing.co.uk  
 www.jacksons-security.co.uk

DO NOT SCALE – IF IN DOUBT ASK

- ② 08/11/18 Rail Spacing Dims Added
- ① 02/02/2018 NEW BORDER
- ① 30/01/2014 Original Issue

Drawn PW  
 Date 30/01/2014  
 Checked  
 Size A3  
 Scale 1:16 U.O.S

TITLE SMALL NARROW – UNI-FIELD GATE EXTRA HEAVY BOTTOM RAIL  
 CUSTOMER  
 Drawing No. J7/02154 Sheet 3x  
 ACK No.