


DO NOT SCALE - IF IN DOUBT ASK

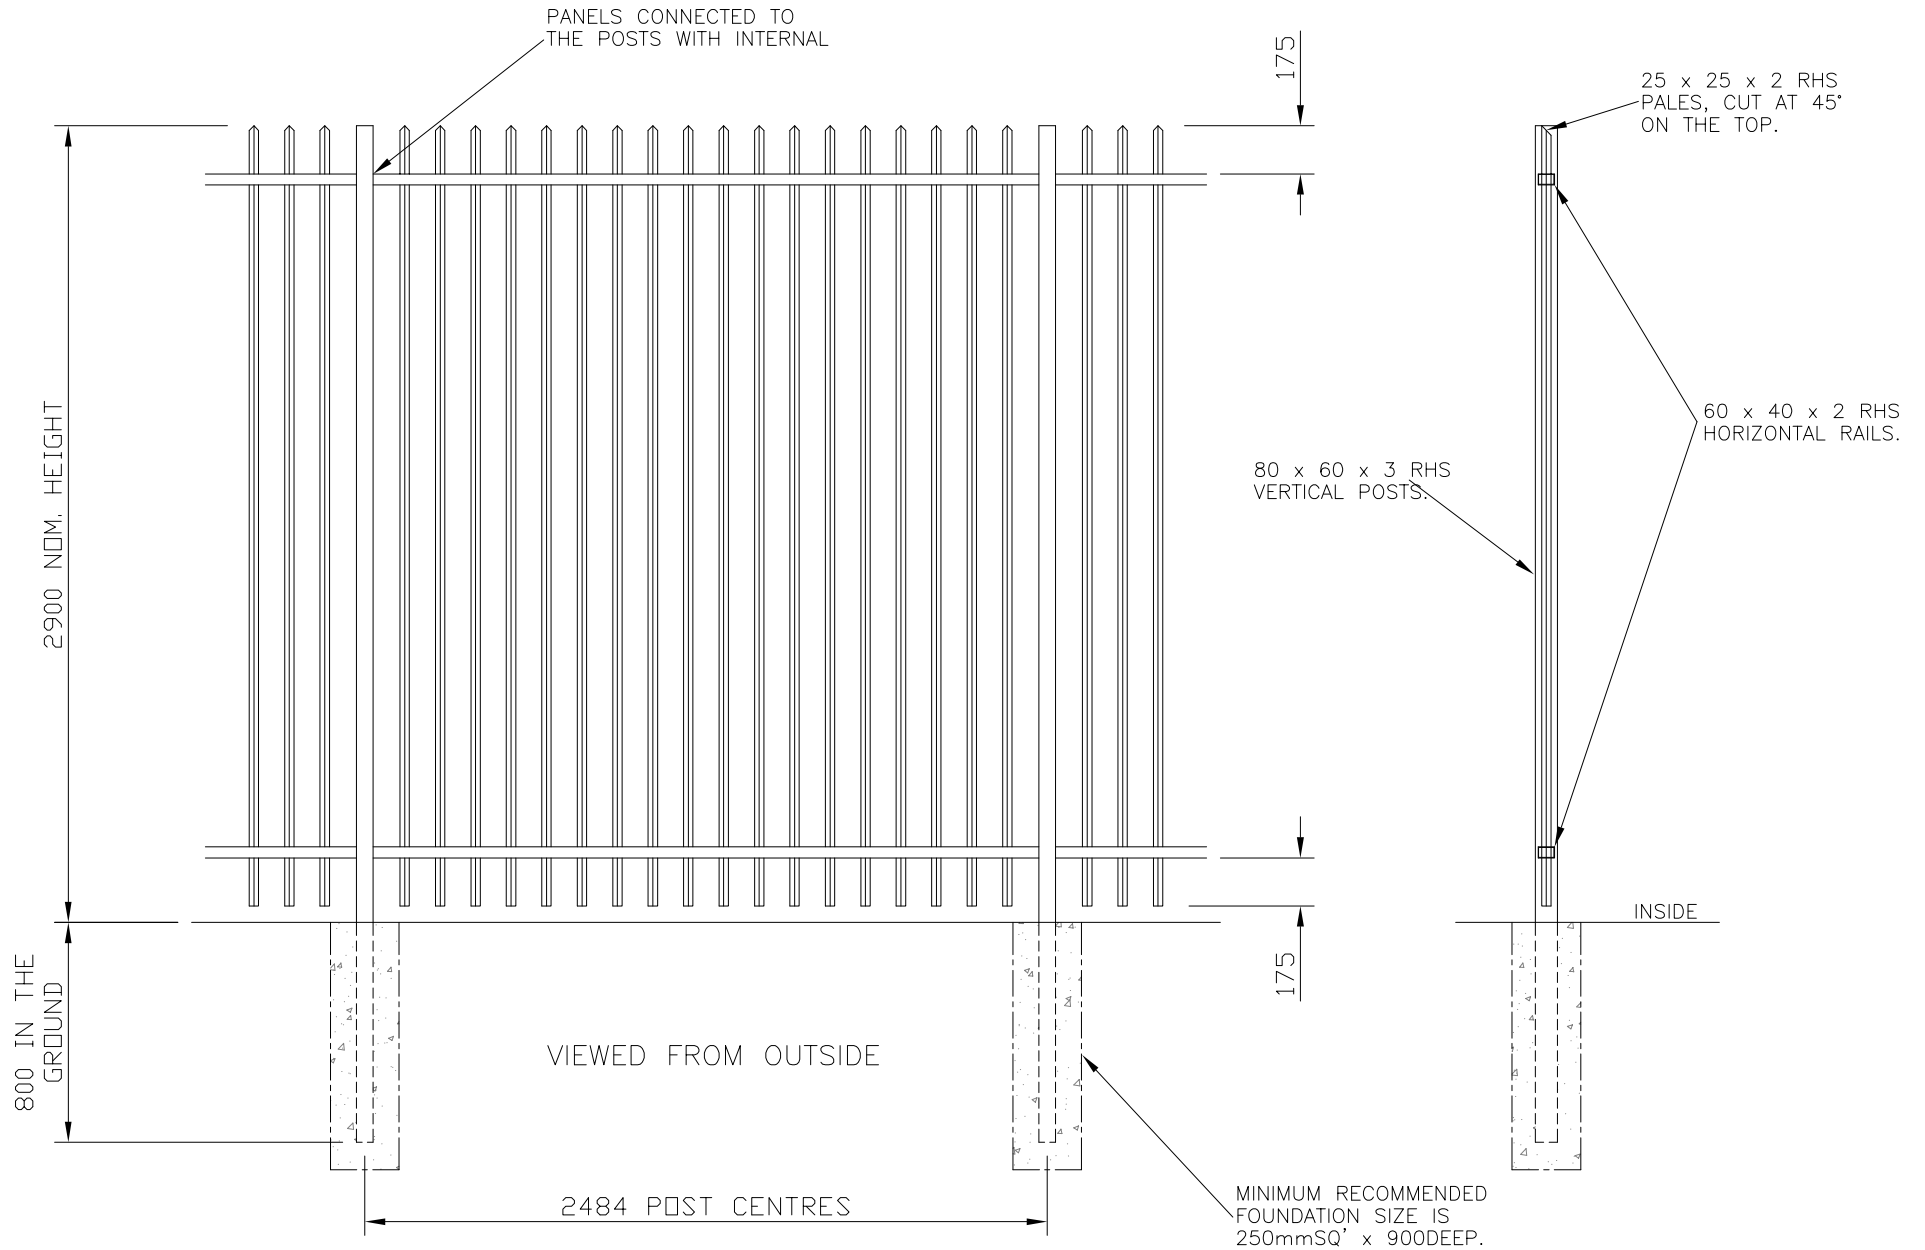

Jacksons
FINE FENCING

Stowting Common
Near Ashford,
KENT. TN25 6BN
Telephone : 01233 750393
Fax: 01233 750403
Int. Tel : +44 (0)1233 750393

This Drawing Is The Property Of H.S. Jackson & Son (Fencing) Ltd.
And May Not Be Copied Or Reproduced In Any Way Without Prior Written Permission.

20/12/02 ORIGINAL ISSUE

Drawn CAJ
Date 20/12/02
Checked
Size A3
Scale 1:20 u.o.s

TITLE 2.9m HIGH BARBICAN PANEL SALES DRAWING.
CUSTOMER
ACK No.

Drawing No.
00 J1/01064
Sheet 2 of 14