


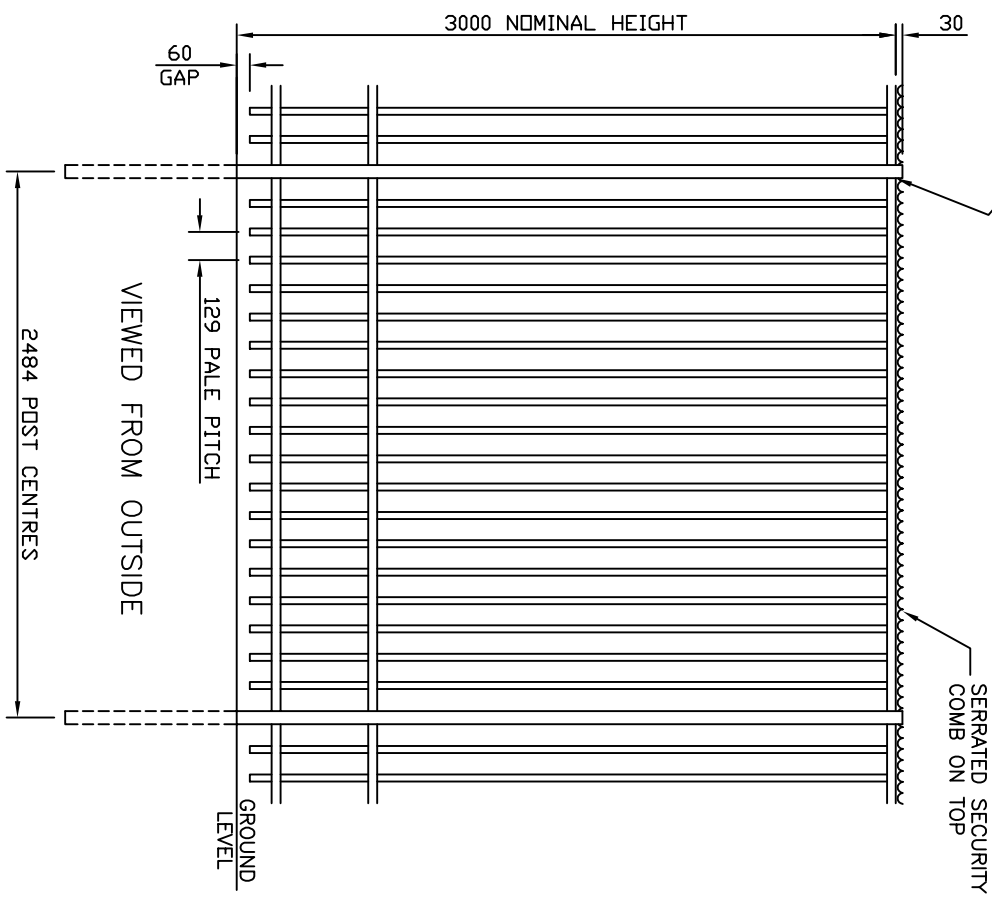

INSIDE

FENCE PANELS ATTACHED TO POSTS  
WITH INTERNAL CONNECTORS



**NOTES.**

ALL DIMENSIONS ARE IN mm (UNO)  
GAPS UNDER FENCING ARE  
NOMINAL DUE TO GROUND LEVELS.

**MATERIALS.**

FENCE POSTS: 80 x 60 x 3 RHS  
RAILS: 60 x 40 x 2 RHS  
STILES: 60 x 60 x 2 SHS  
PALES:  $\phi 32$  x 1.5 CHS

**FINISH.**

GALVANISED TO BS EN ISO 1461  
POWDER COATED: IF REQUESTED

**JACKSONS**  
**FINE FENCING**

Stowling Common  
Near Ashford,  
KENT, TN25 6BN

Telephone : 01233 750393  
Fax: 01233 750403  
Int. Tel : +44 (0)1233 750393

This Drawing is The Property of H.S. Jackson & Son (Fencing) Ltd.  
And May Not Be Copied Or Reproduced in Any Way Without Prior Written Permission.

DO NOT SCALE - IF IN DOUBT ASK

- ② 26/04/17 Post 30mm above top rail
- ① 25/10/14 CHANGED TO 3m HIGH
- ① 05/01/06 ORIGINAL ISSUE

TITLE

SENTRY BAR FENCING  
SALES DRAWING

Drawn WB  
Date 05/01/06

CUSTOMER

CUSTOMER  
ACK No.

Checked CJ  
Size A3  
Scale 1:25  
U.O.S

CUSTOMER

ACK No.

Drawing No. 06 J6/01053  
Sheet 2