
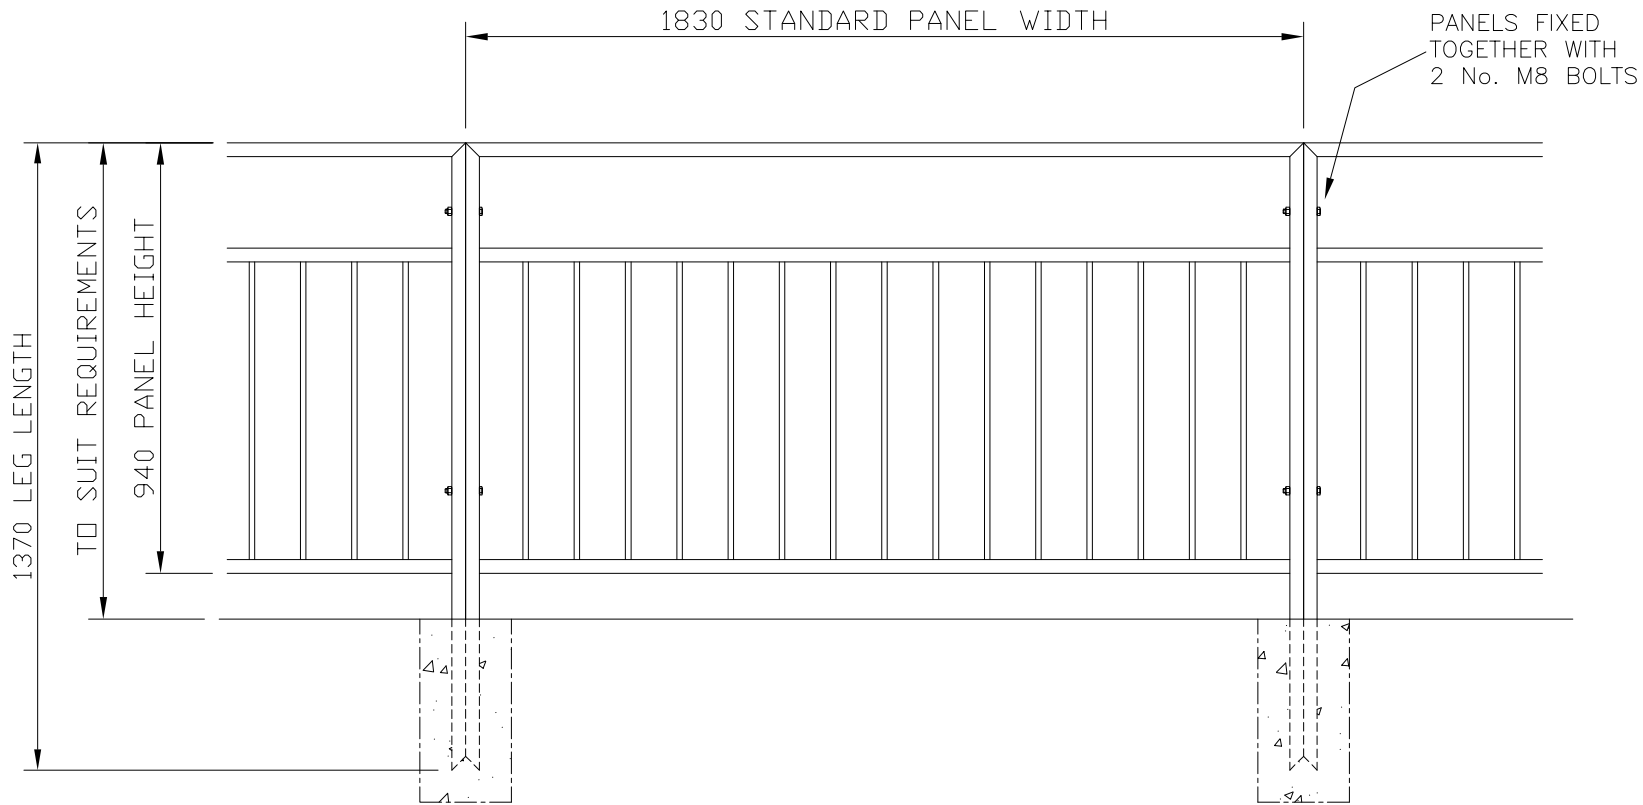


DO NOT SCALE – IF IN DOUBT ASK

Finish.

GALVANISED TO BS EN ISO 1461:1999  
POWDER COATED: IF REQUIRED

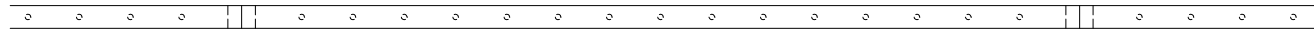

**MATERIALS**

- LEGS – 50 x 30 x 2.5 RHS
- TOP RAIL – 50 x 30 x 2.5 RHS
- BOTTOM RAIL – 50 x 30 x 2.5 RHS
- PALES –  $\phi$ 12 M.S. BAR

**NOTES**

ALL DIMENSIONS ARE IN MM (U.O.S)  
DESIGNED TO BS 7818 Class 1

**Jacksons**  
**FINE FENCING**

Stowting Common  
Near Ashford,  
KENT. TN25 6BN  
Telephone : 01233 750393  
Fax: 01233 750403  
Int. Tel : +44 (0)1233 750393

This Drawing Is The Property Of H.S. Jackson & Son (Fencing) Ltd.  
And May Not Be Copied Or Reproduced In Any Way Without Prior Written Permission.

- ② 22/06/10 Leg Length Dimension Added
- ① 30/03/10 BOLT SIZE CORRECTED
- ⑥ 27/02/07 Original Issue

Drawn Di Day  
Date 27/02/07

Checked  
Size A3 Scale 1:12 U.O.S

TITLE 1830 W Standard Pedestrian Guard Rail with Visibility Gap

CUSTOMER  
ACK No.

Drawing No.  
**J6/01066**  
6 OF 16