


DO NOT SCALE – IF IN DOUBT ASK

Finish.

DETAIL OF STAGGERED PALES

GALVANISED TO BS EN ISO 1461:1999  
POWDER COATED: IF REQUIRED

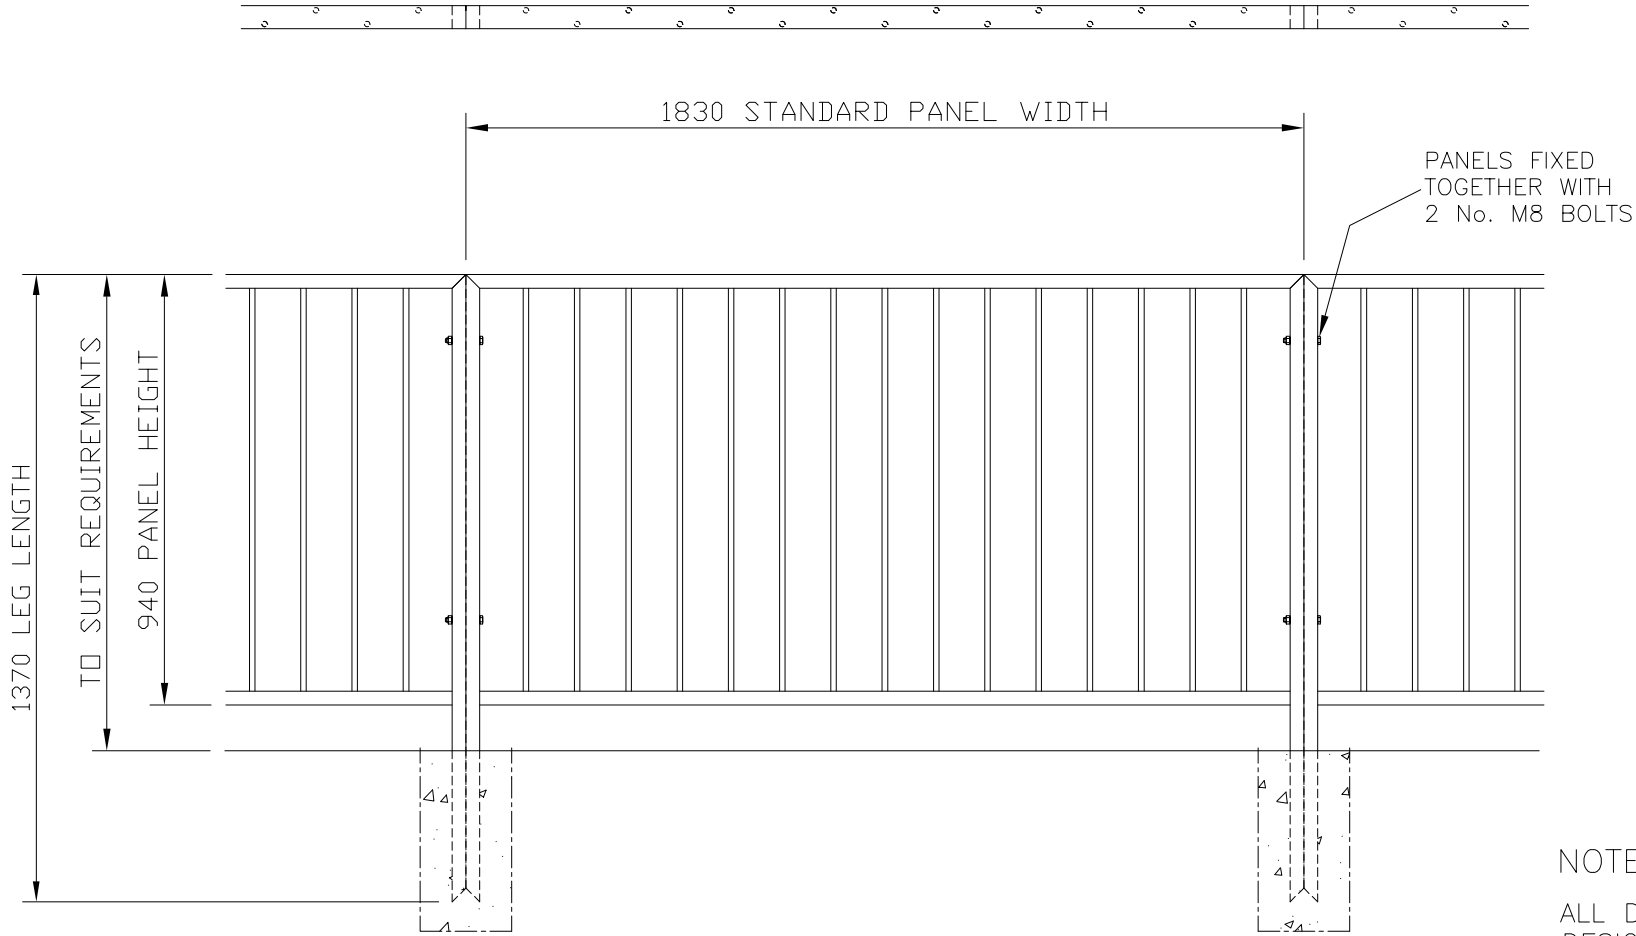

MATERIALS

- LEGS – 50 x 30 x 2.5 RHS
- TOP RAIL – 50 x 30 x 2.5 RHS
- BOTTOM RAIL – 50 x 30 x 2.5 RHS
- PALES –  $\phi$ 12 M.S. BAR

NOTES

ALL DIMENSIONS ARE IN MM (U.O.S)  
DESIGNED TO BS 7818 Class 1

**Jacksons**  
**FINE FENCING**

Stowting Common  
Near Ashford,  
KENT. TN25 6BN  
Telephone : 01233 750393  
Fax: 01233 750403  
Int. Tel : +44 (0)1233 750393

- ② 22/06/10 Leg Length Dimension Added
- ① 30/03/10 BOLT SIZE CORRECTED
- ① 27/02/07 Original Issue

Drawn Di Day  
Date 27/02/07  
Checked  
Size A3 Scale 1:12 U.O.S

TITLE 1830 W Standard Ped Guard  
Rail with Staggered Pales  
CUSTOMER  
ACK No.  
Drawing No.  
J6/01066  
7 of 16