

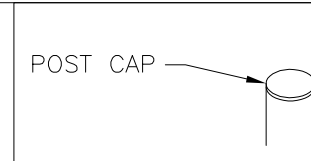


NOTES
ALL DIMENSIONS ARE IN mm (UNO)

INTERMEDIATE STRAINER POSTS TO BE USED ON STRAIGHT RUNS OVER 70m

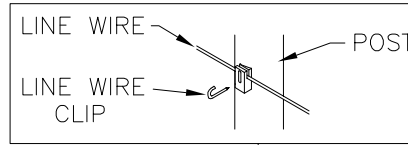

FENCE HEIGHT	No. LINE WIRES
1.8m	3
2.0m	3
2.4m	4

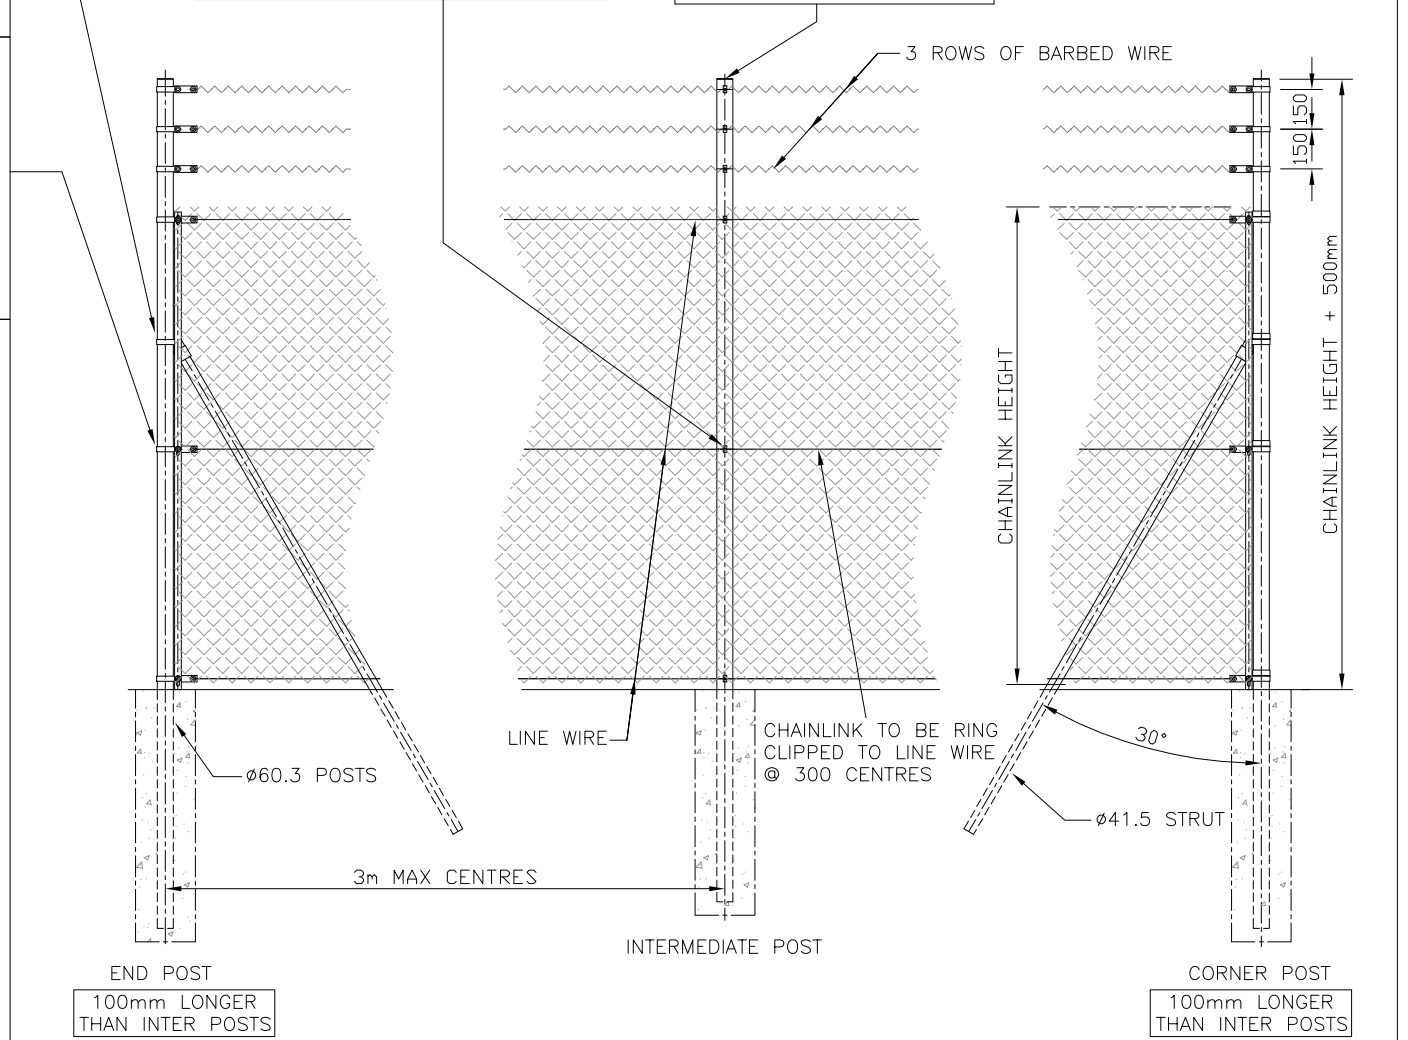

DO NOT SCALE - IF IN DOUBT ASK

THIS DRAWING IS TO BE USED IN CONJUNCTION WITH INSTALLATION INSTRUCTIONS ON OUR WEBSITE: WWW.JACKSONS-FENCING.CO.UK

Jacksons
FINE FENCING

Stowing Common
Near Ashford,
KENT. TN25 6BN
Telephone : 01233 750393
Fax: 01233 750403
Int. Tel : +44 (0)1233 750393

This Drawing Is The Property Of H.S. Jackson & Son (Fencing) Ltd.
And May Not Be Copied Or Reproduced In Any Way Without Prior Written Permission.

4	22/09/09	ENDS 100mm LONGER
3	16/09/09	UPDATED
2	29/09/03	Offset Straps Deleted
1	19/08/01	Thrust Plates Removed
0	27/11/98	ORIGINAL ISSUE

Drawn	Y HALL
Date	30/11/98
Checked	
Size	A3
Scale	N.T.S U.O.S

TITLE	Tubular Chainlink SYSTEM 2	
CUSTOMER		
ACK No.		
Drawing No.	98 J2/01023	
	Sheet 1 of 2	